
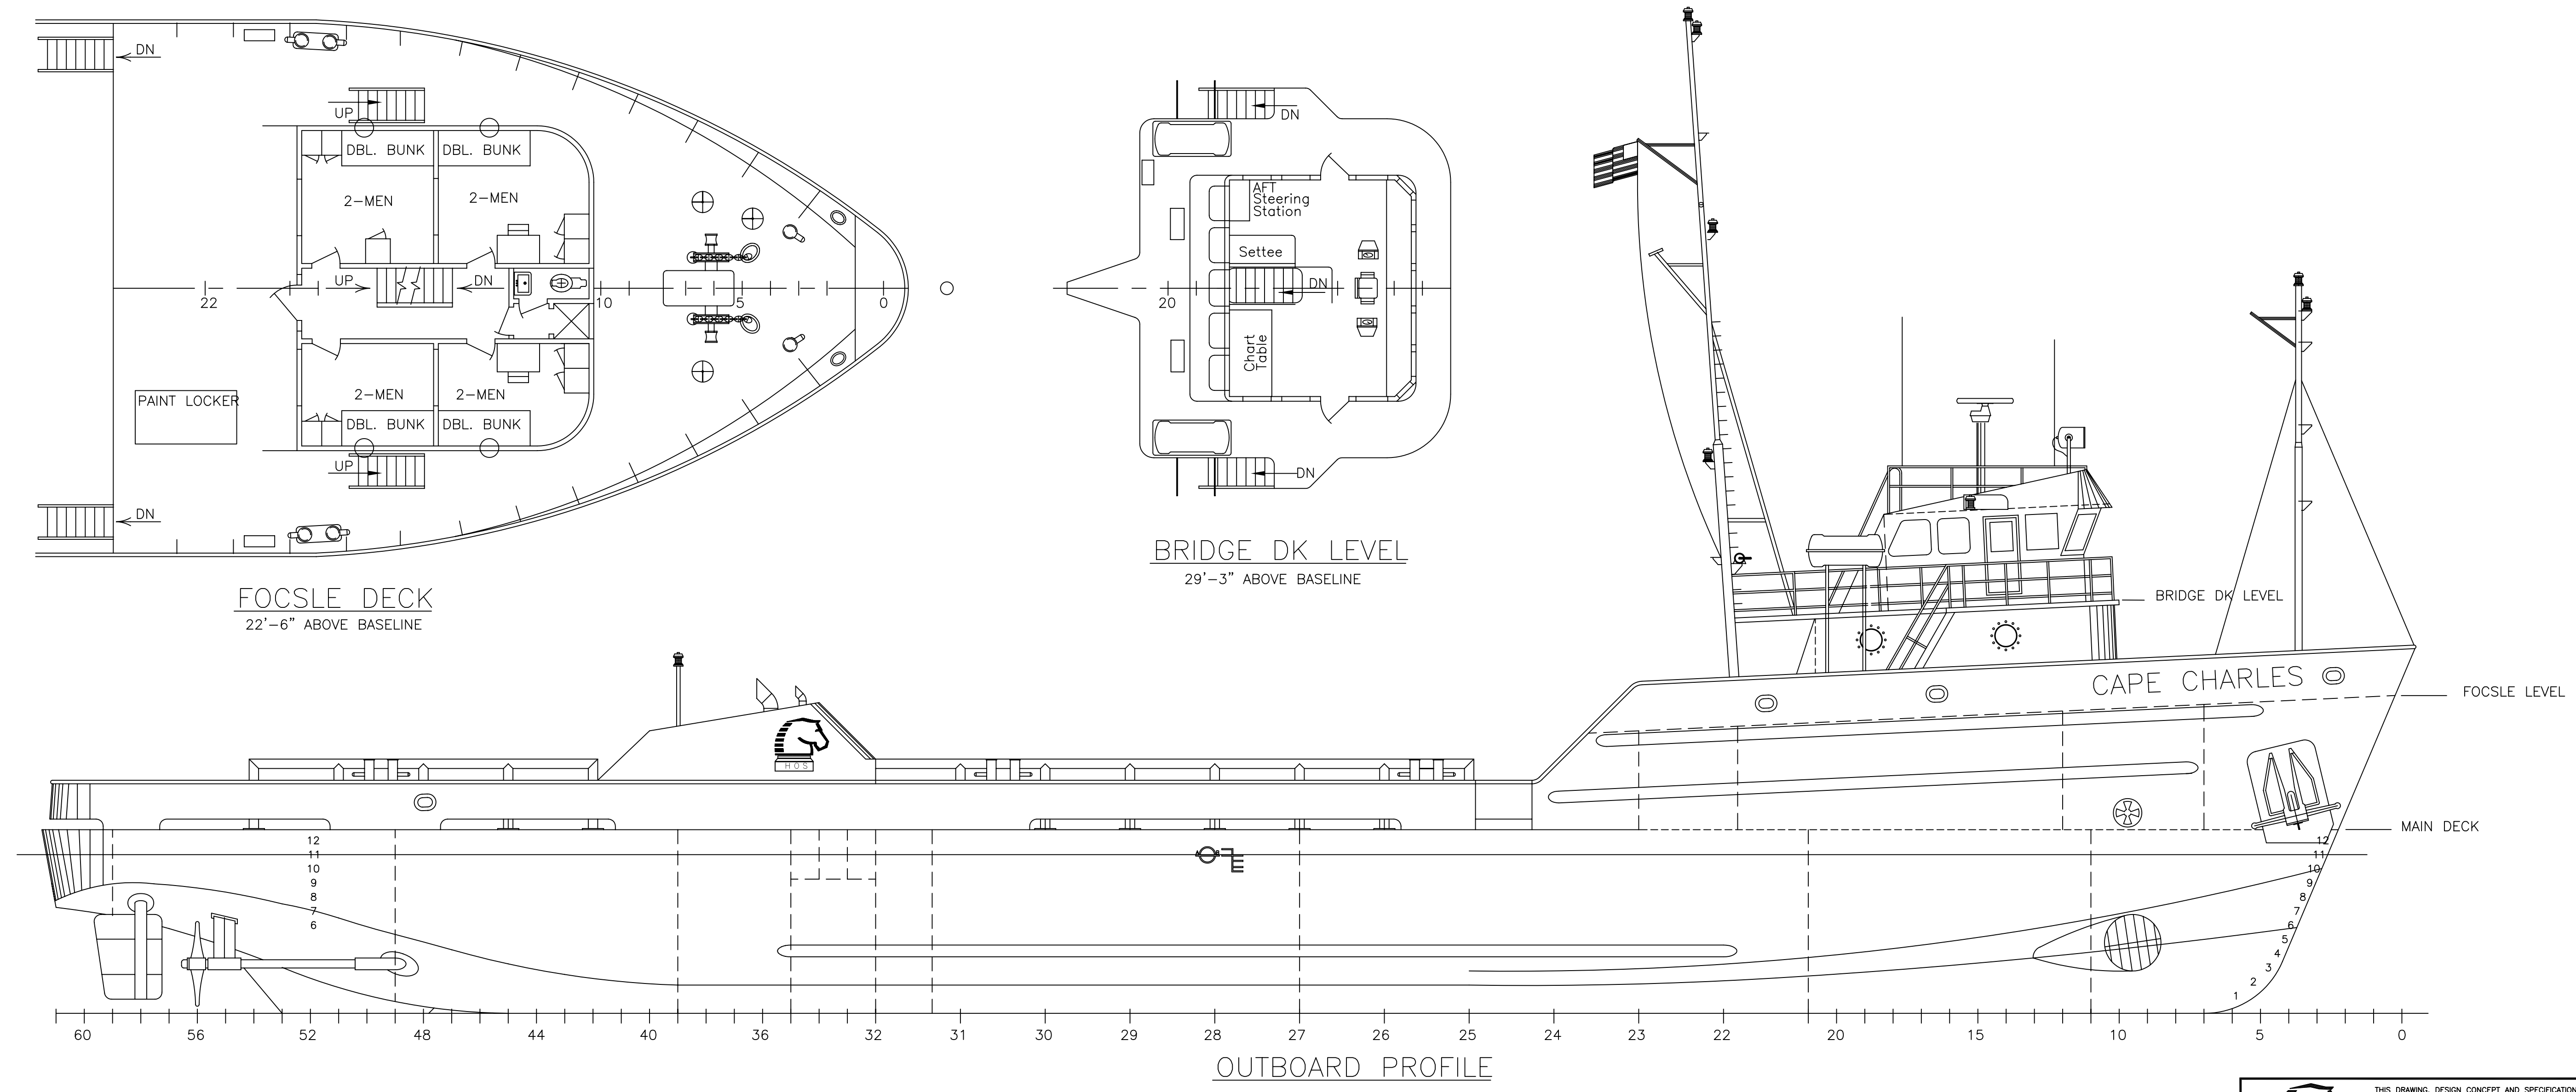
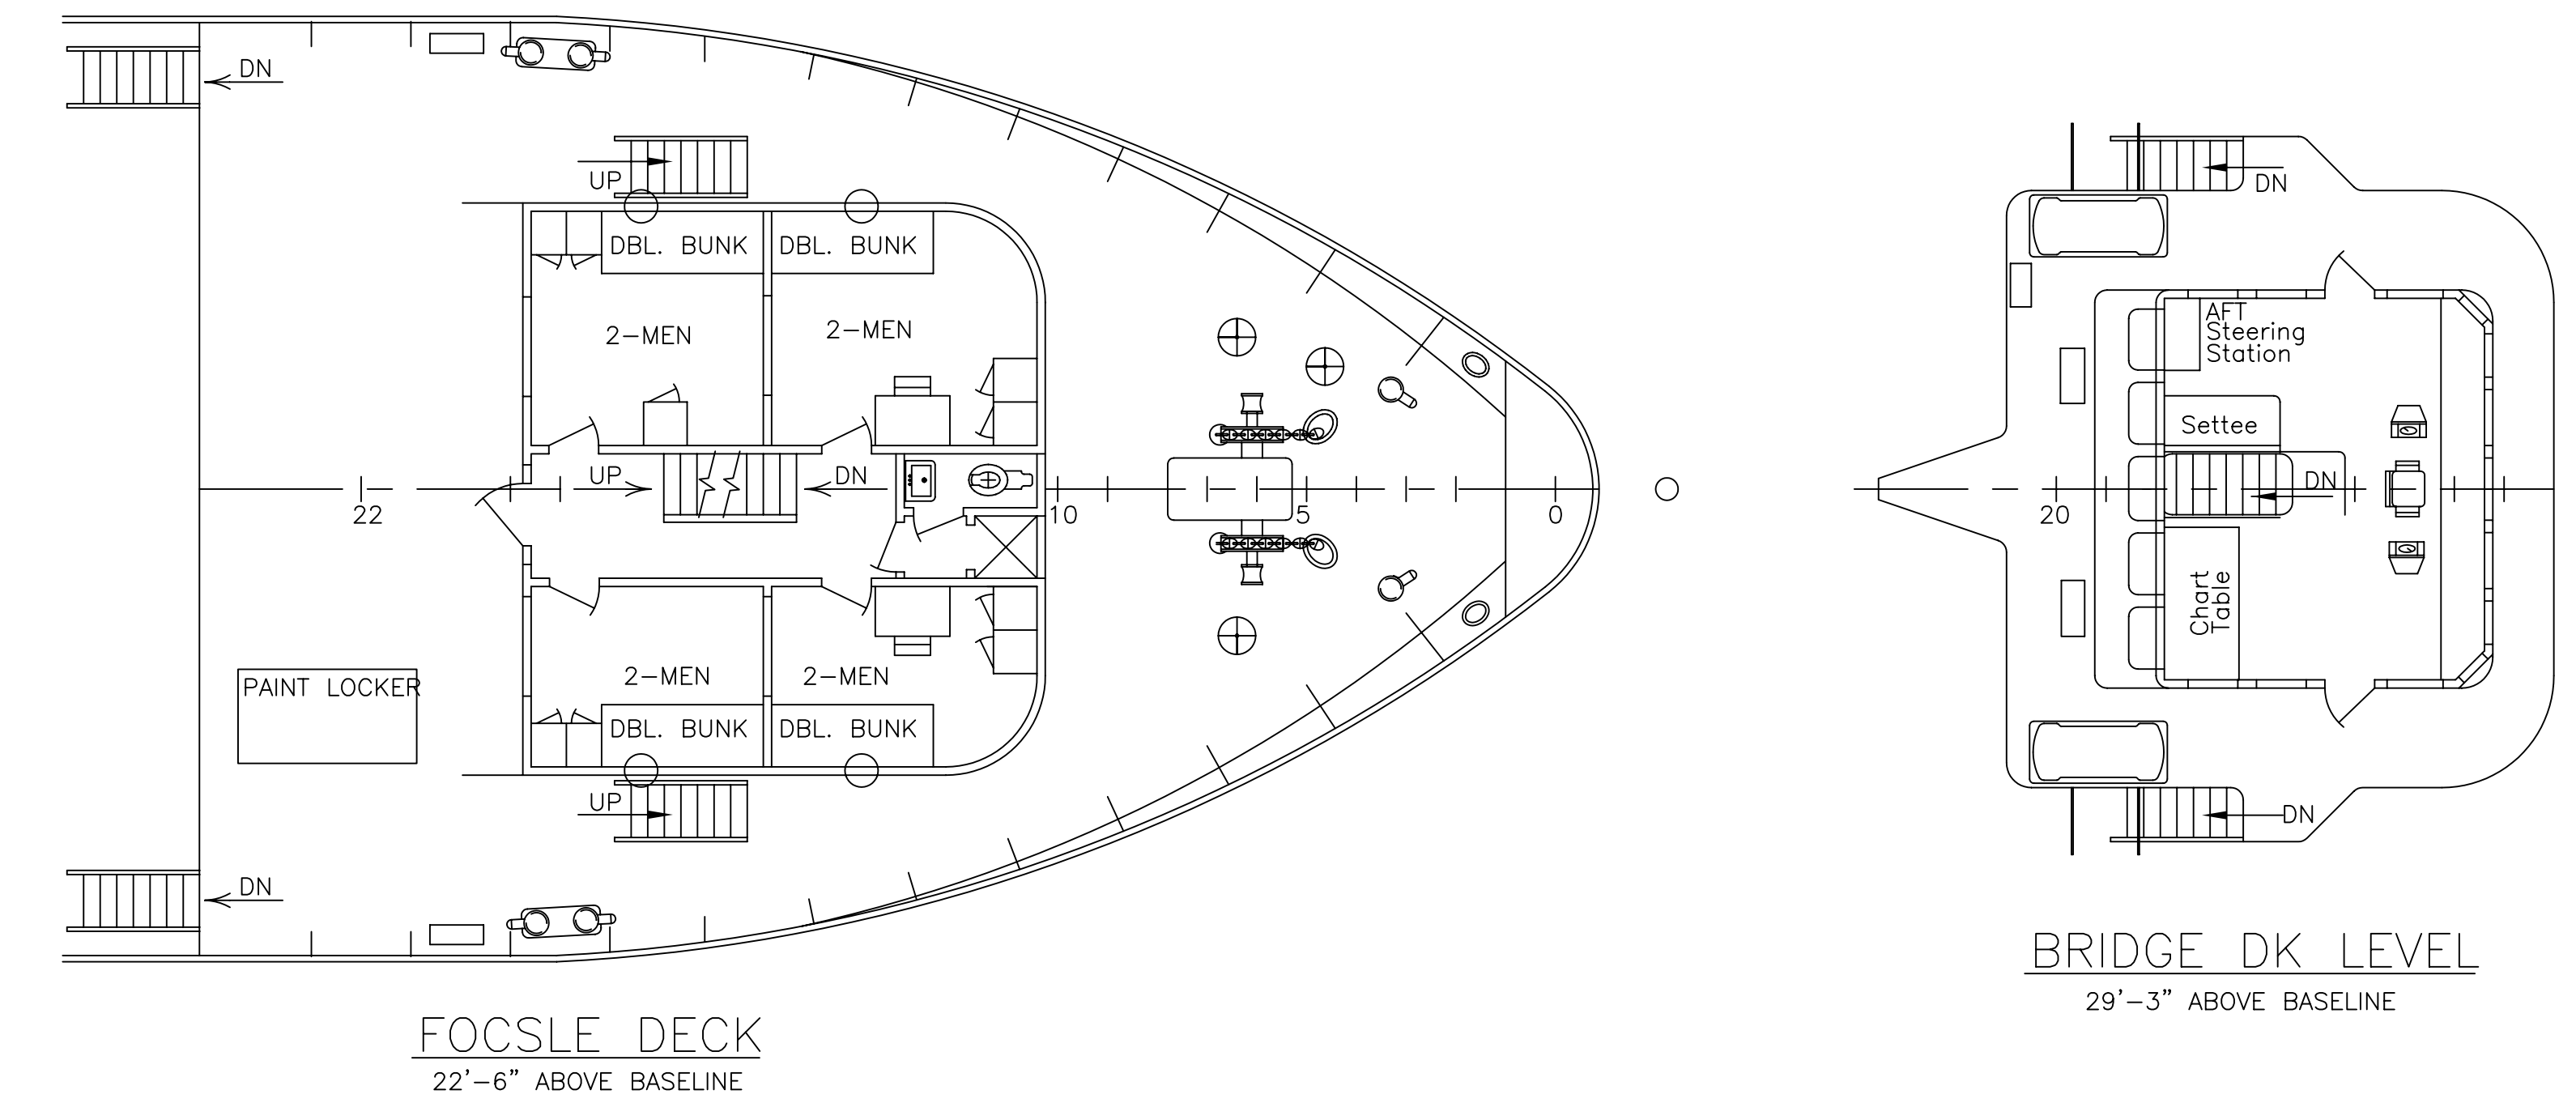


8 7 6 5 4 3 2 1

REVISIONS		
REV	DESCRIPTION	DATE

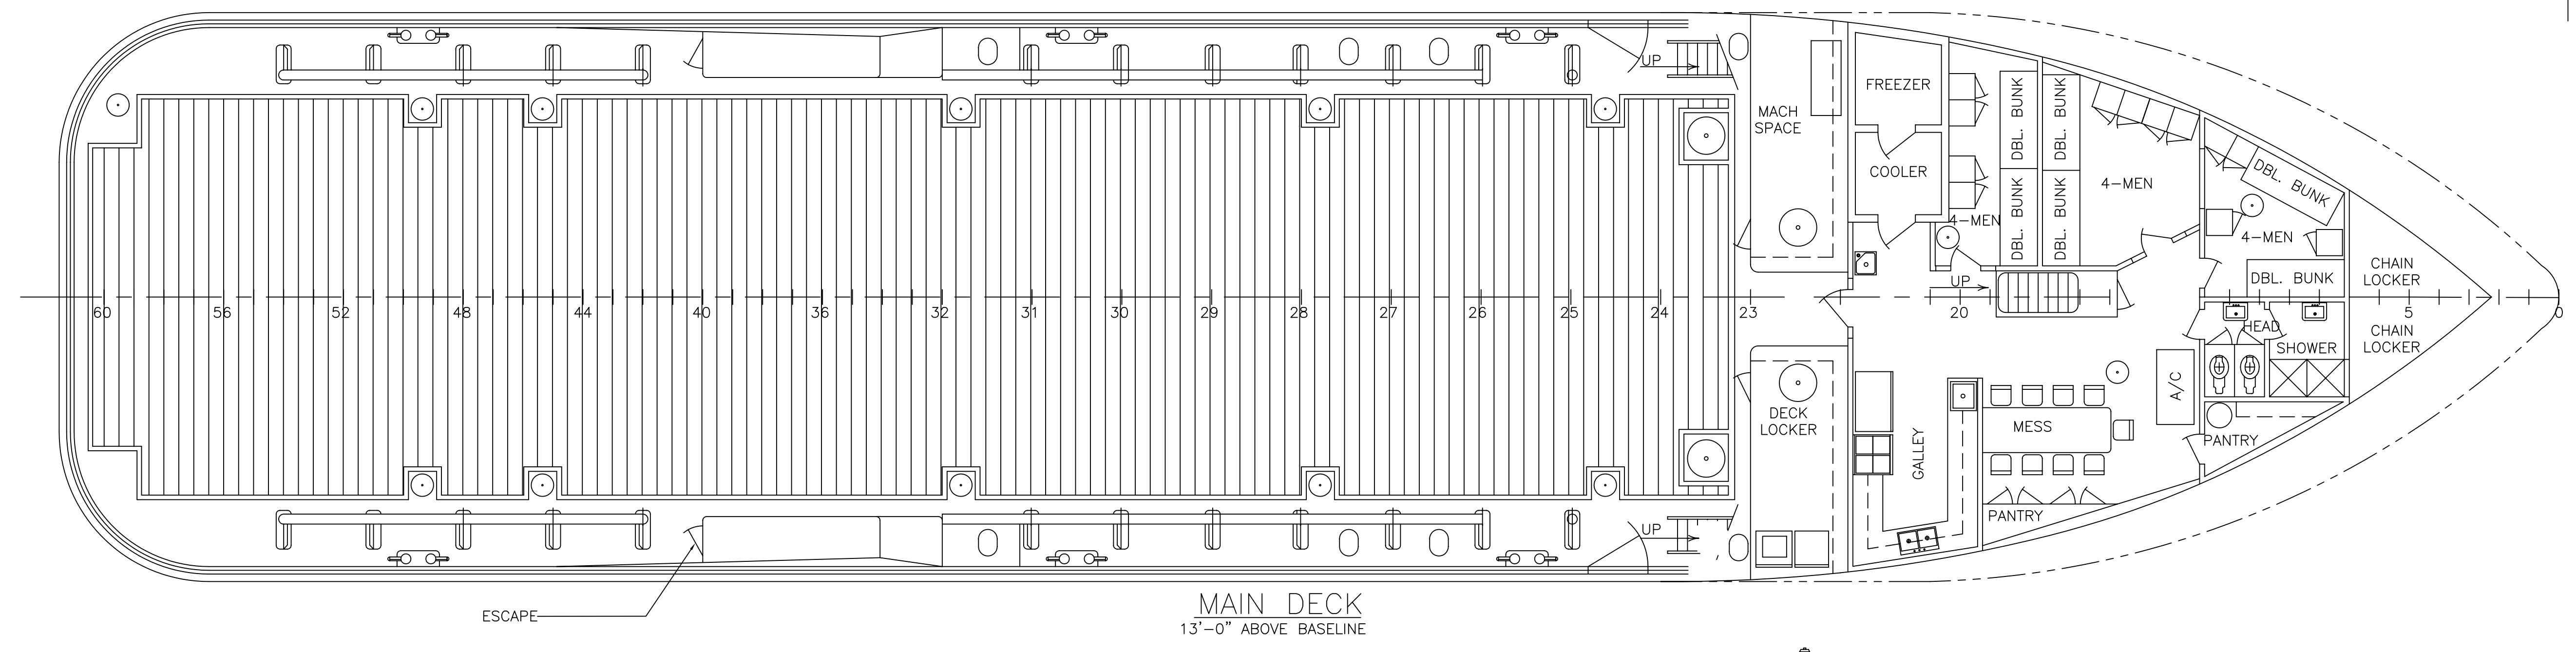

THIS DRAWING, DESIGN CONCEPT AND SPECIFICATIONS ARE THE PROPERTY OF HORNBECK OFFSHORE SERVICES AND ARE FURNISHED ON A CONFIDENTIAL BASIS WITH AN EXPRESSED UNDERSTANDING THAT THEY WILL NOT BE COPIED IN ANY MANNER FOR MANUFACTURE, SOLD, TRANSFERRED, NOR USED TO THE DETRIMENT OF SAID FIRM WITHOUT WRITTEN PERMISSION. 1108 ©

HORNBECK OFFSHORE SERVICES

DRAWN BY: W. Thomas	166'-0" X 38'-0" X 13'- 0" OVS CAPE CHARLES		
CH'KD. BY: S. Arceneaux	PROFILE & ARRANGEMENT		
APP'D. BY:	SCALE: 1:75	DATE: 09-21-07	REV.
PROJECT #	DRAWING # 1.001	HULL NO. HMI #995	0
		SHEET 1 OF 1	

8 7 6 5 4 3 2 1