




REVISIONS		
REV	DESCRIPTION	DATE

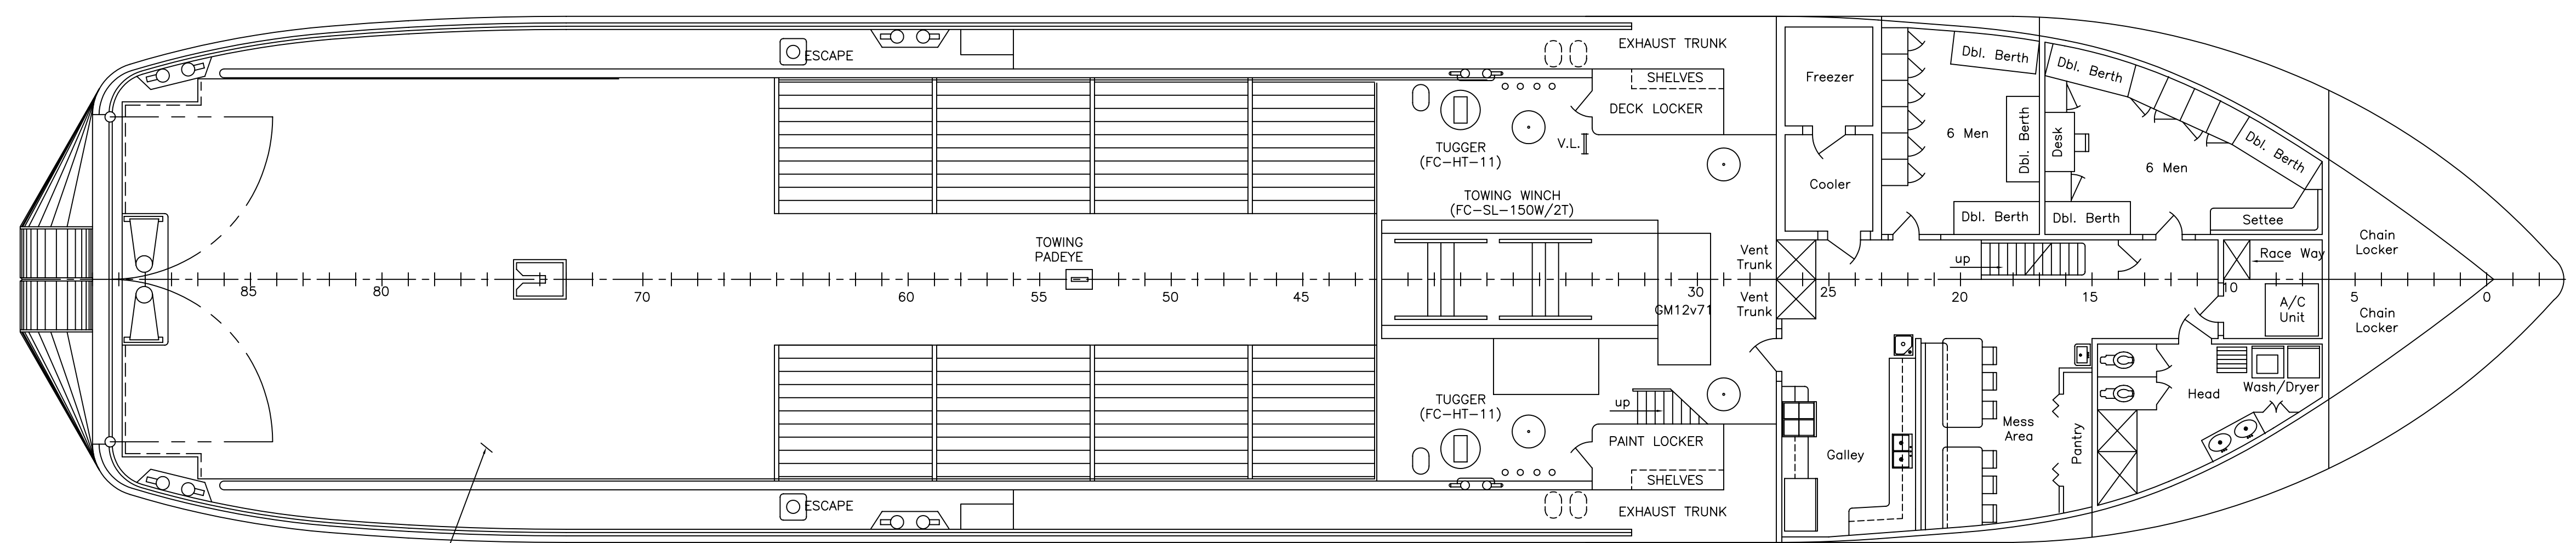


MAIN DECK
14'-0" ABOVE BASELINE

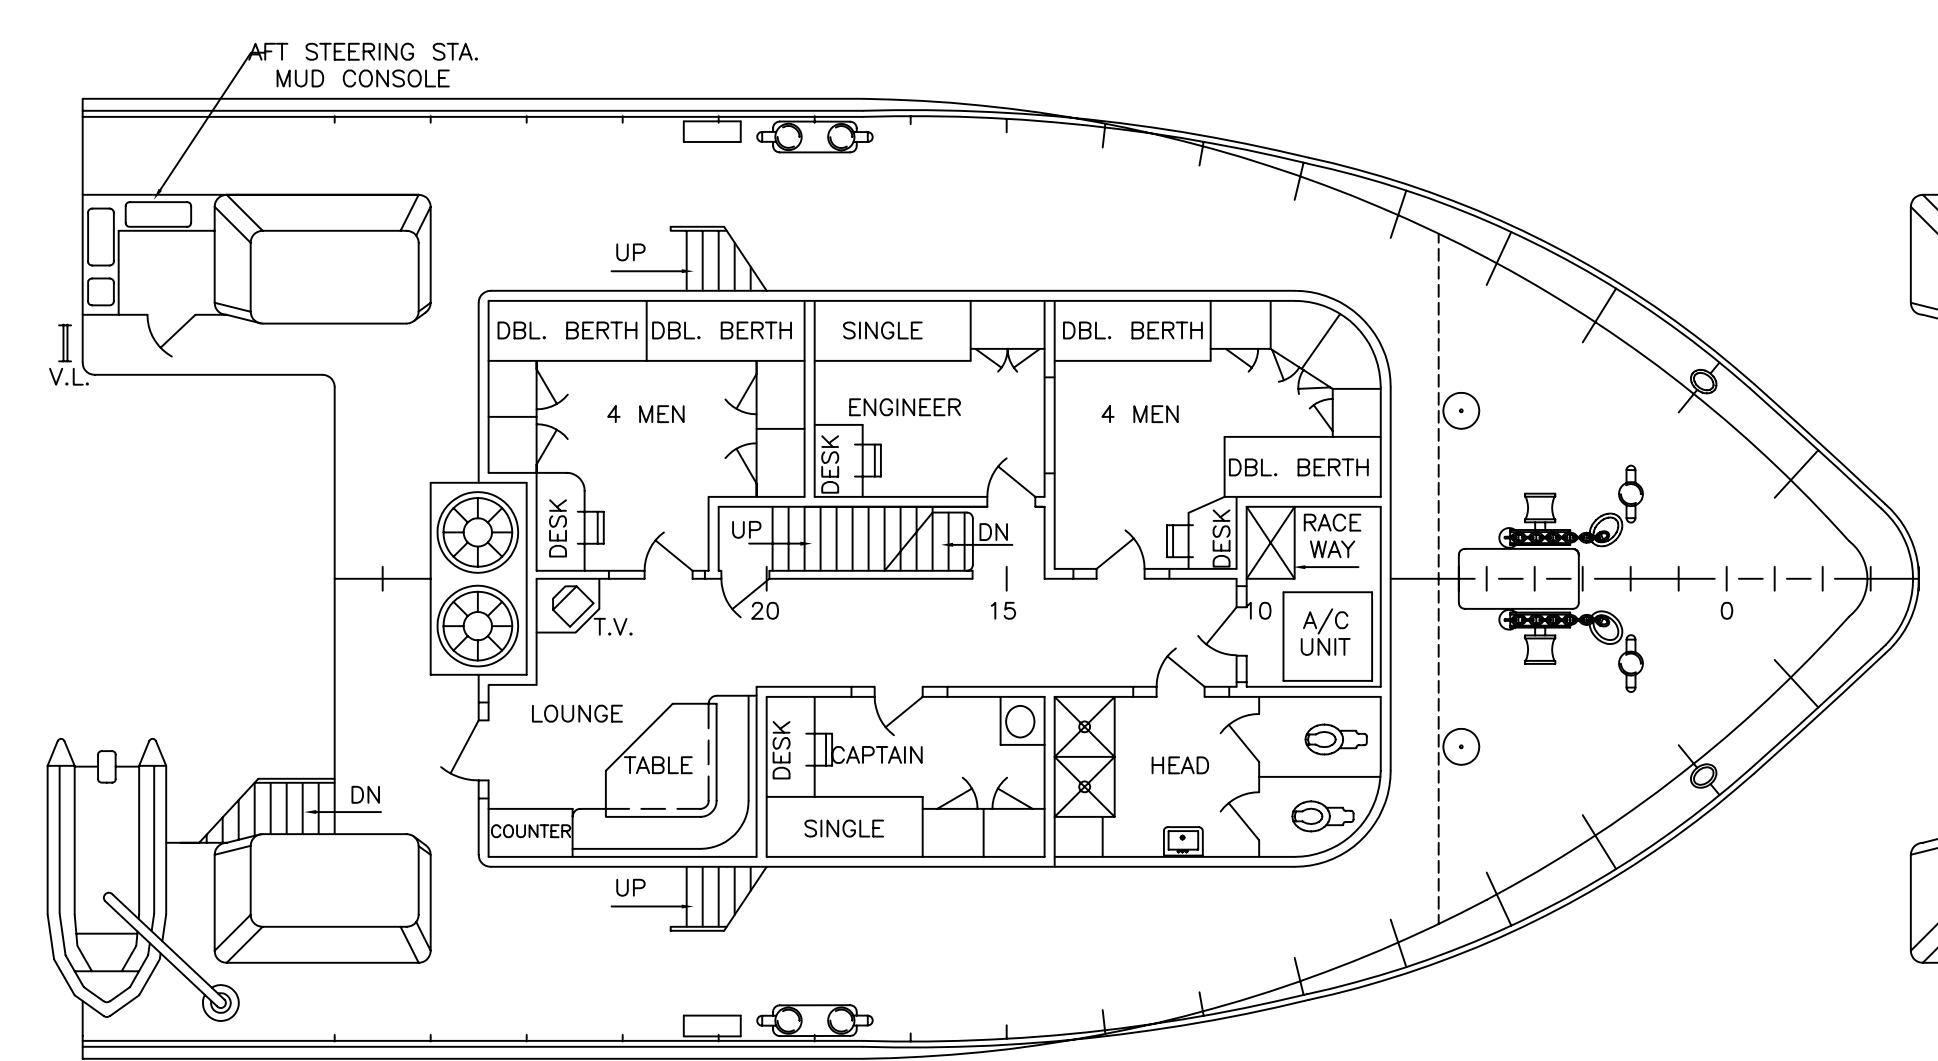


FOCSLE DECK
25'-11 3/4" ABOVE BASELINE

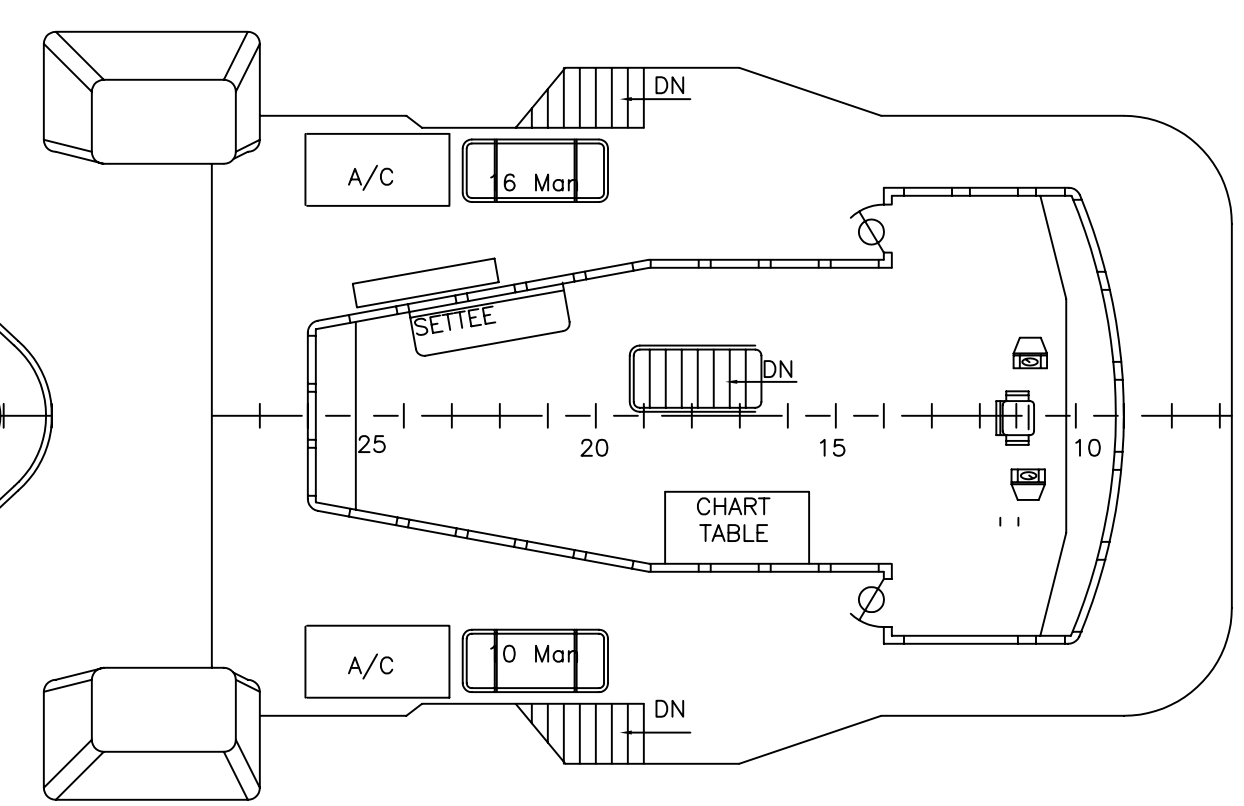

BRIDGE DK LEVEL
33'-6 1/4" ABOVE BASELINE

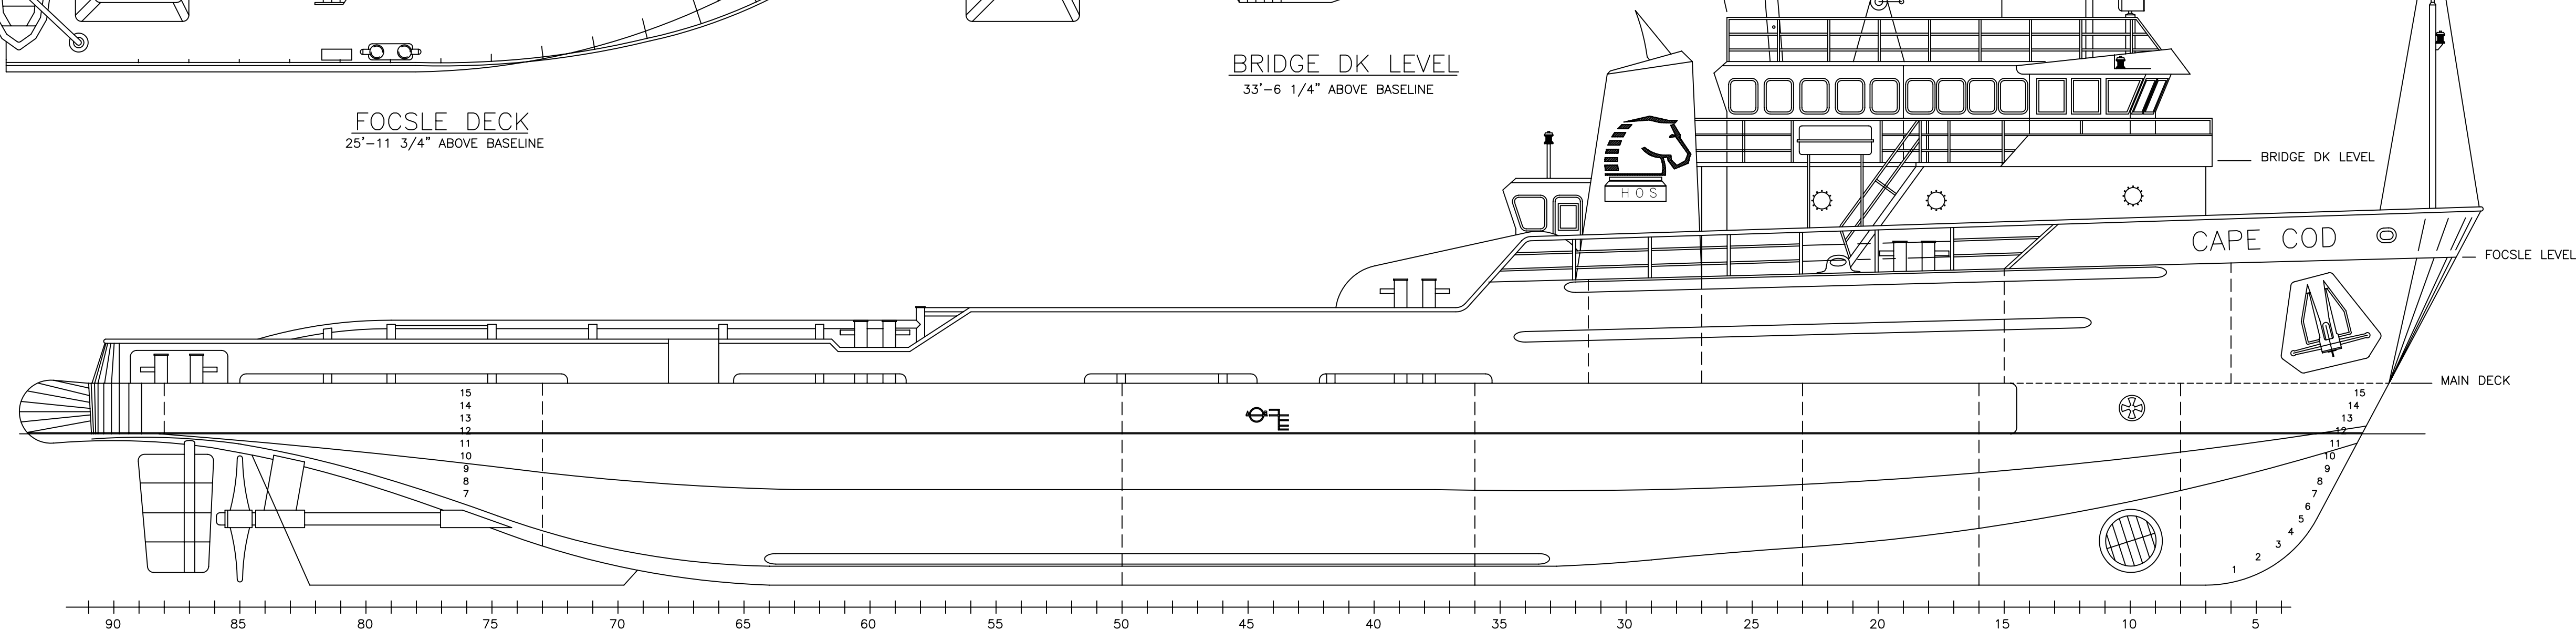

OUTBOARD PROFILE

 THIS DRAWING, DESIGN CONCEPT AND SPECIFICATIONS ARE THE PROPERTY OF HORNBECK OFFSHORE SERVICES AND ARE FURNISHED ON A CONFIDENTIAL BASIS WITH AN EXPRESSED UNDERSTANDING THAT THEY WILL NOT BE COPIED IN ANY MANNER FOR MANUFACTURE, SOLD, TRANSFERRED, NOR USED TO THE DETRIMENT OF SAID FIRM WITHOUT WRITTEN PERMISSION.			
HORNBECK OFFSHORE SERVICES			
DRAWN BY:	200' X 40'-0" X 16'-0" AHTS CAPE COD		
W. Thomas			
CH'KD. BY:	PROFILE & ARRANGEMENT		
S. Arceneaux			
APP'D. BY:	SCALE: 1/8" = 1' - 0"	DATE: 09-17-07	REV.
			0
PROJECT #	DRAWING # 1.001	HULL NO. MF #19	SHEET 1 OF 1