



8 7 6 5 4 3 2 1


REVISIONS		
REV	DESCRIPTION	DATE

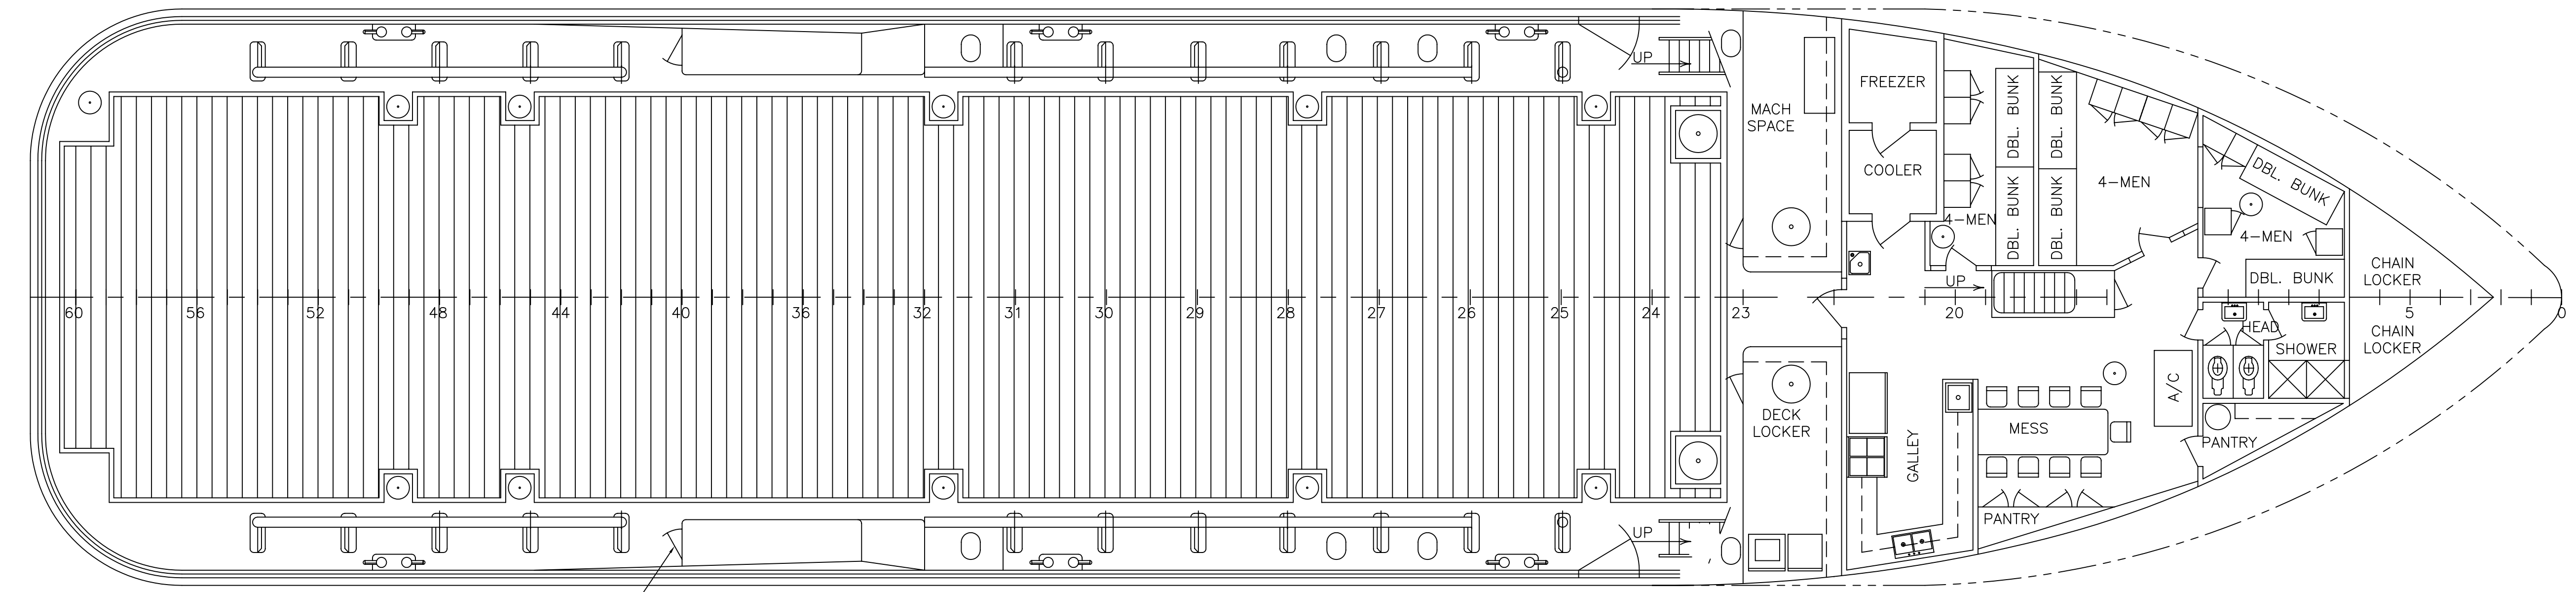



MAIN DECK
13'-0" ABOVE BASELINE

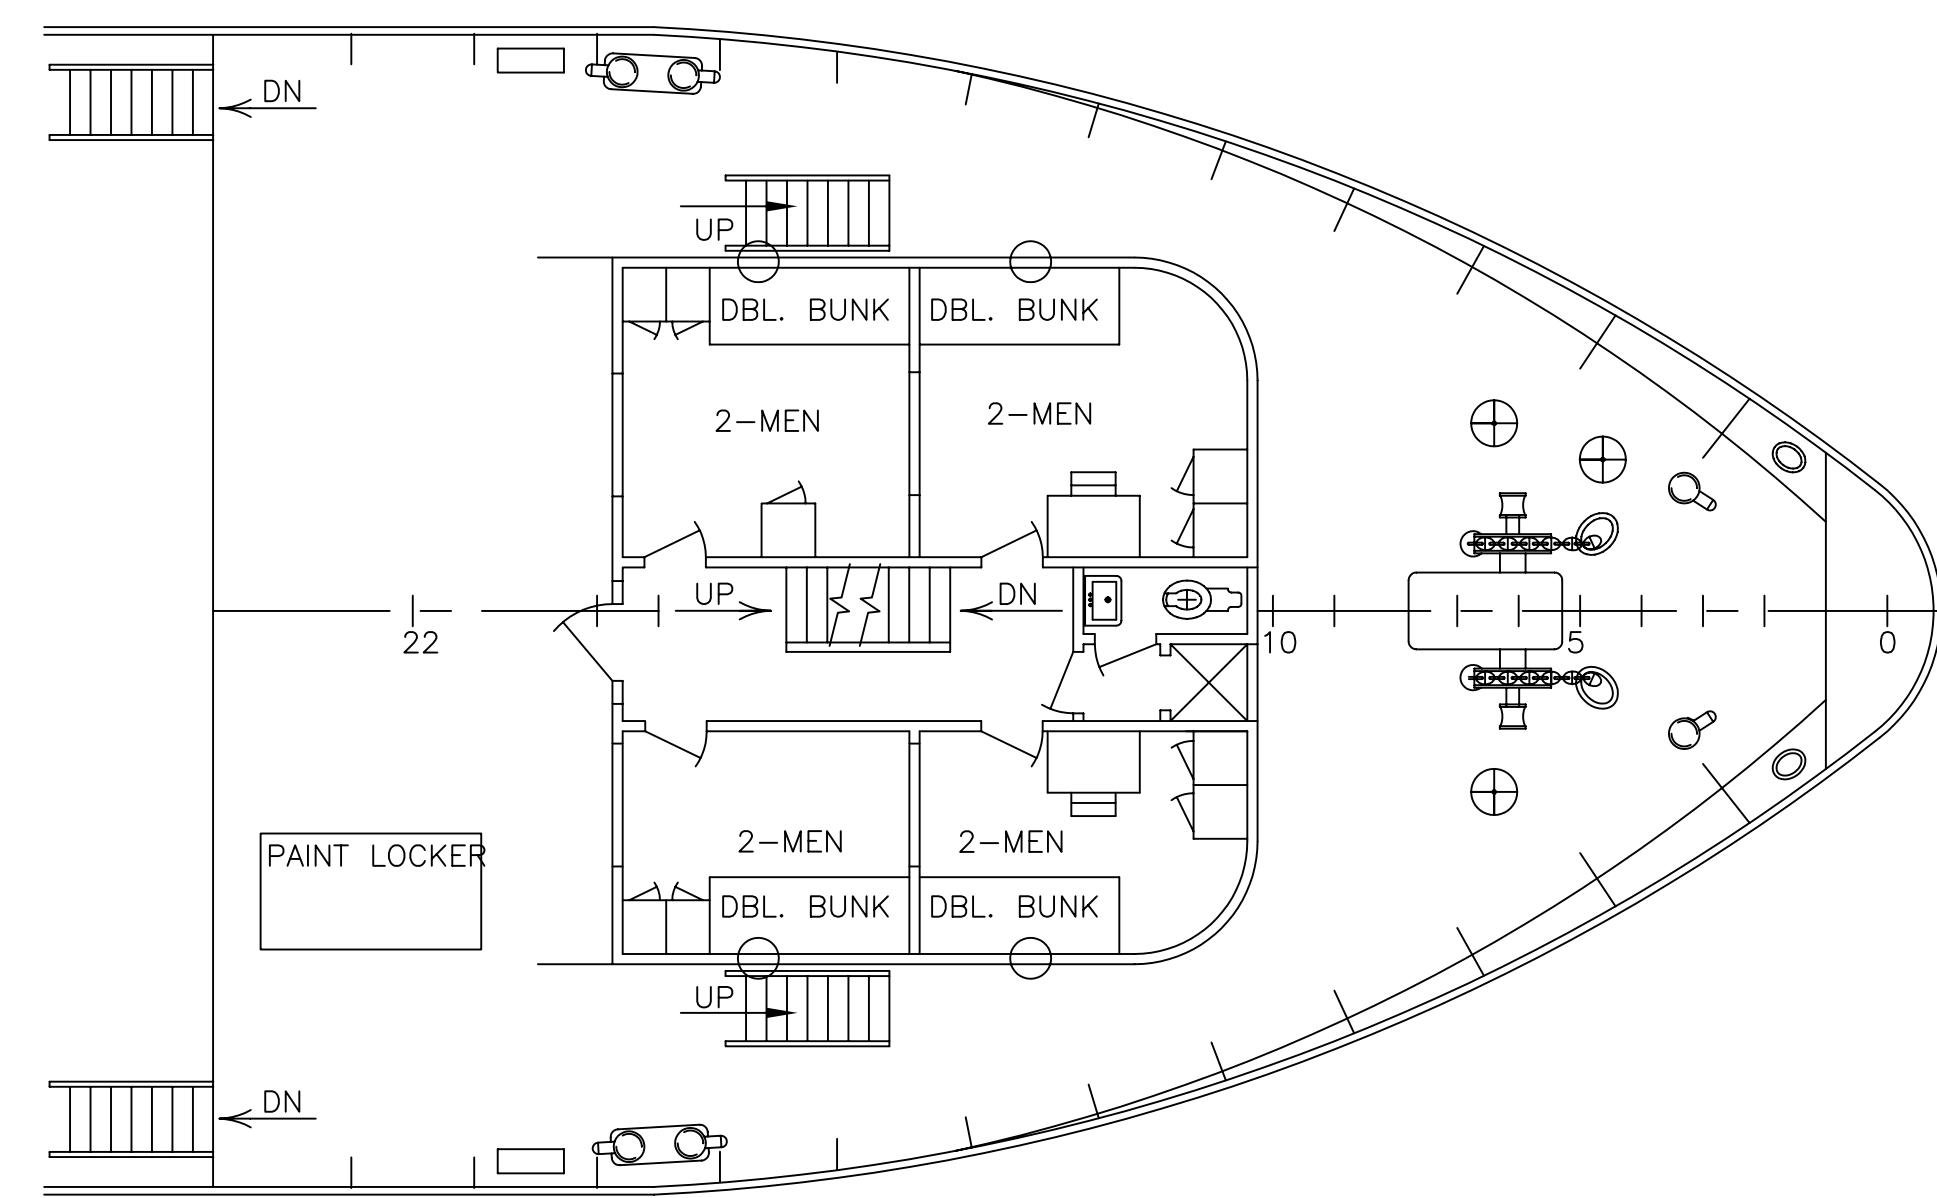

FOCSLE DECK
22'-6" ABOVE BASELINE

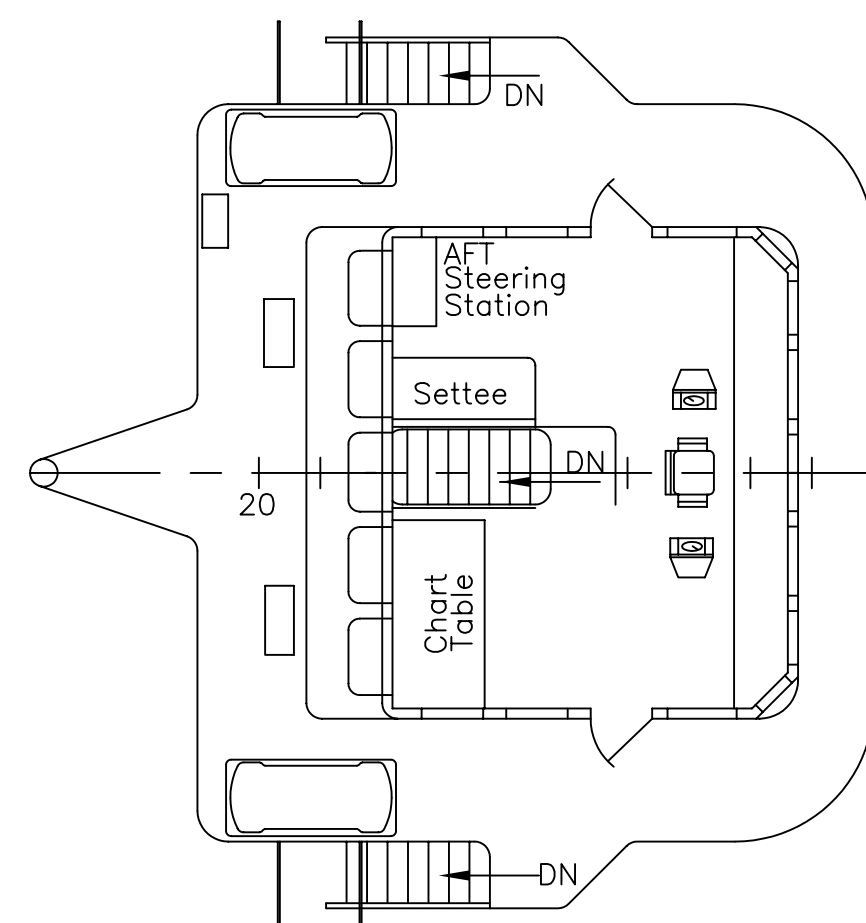

BRIDGE DK LEVEL
29'-3" ABOVE BASELINE

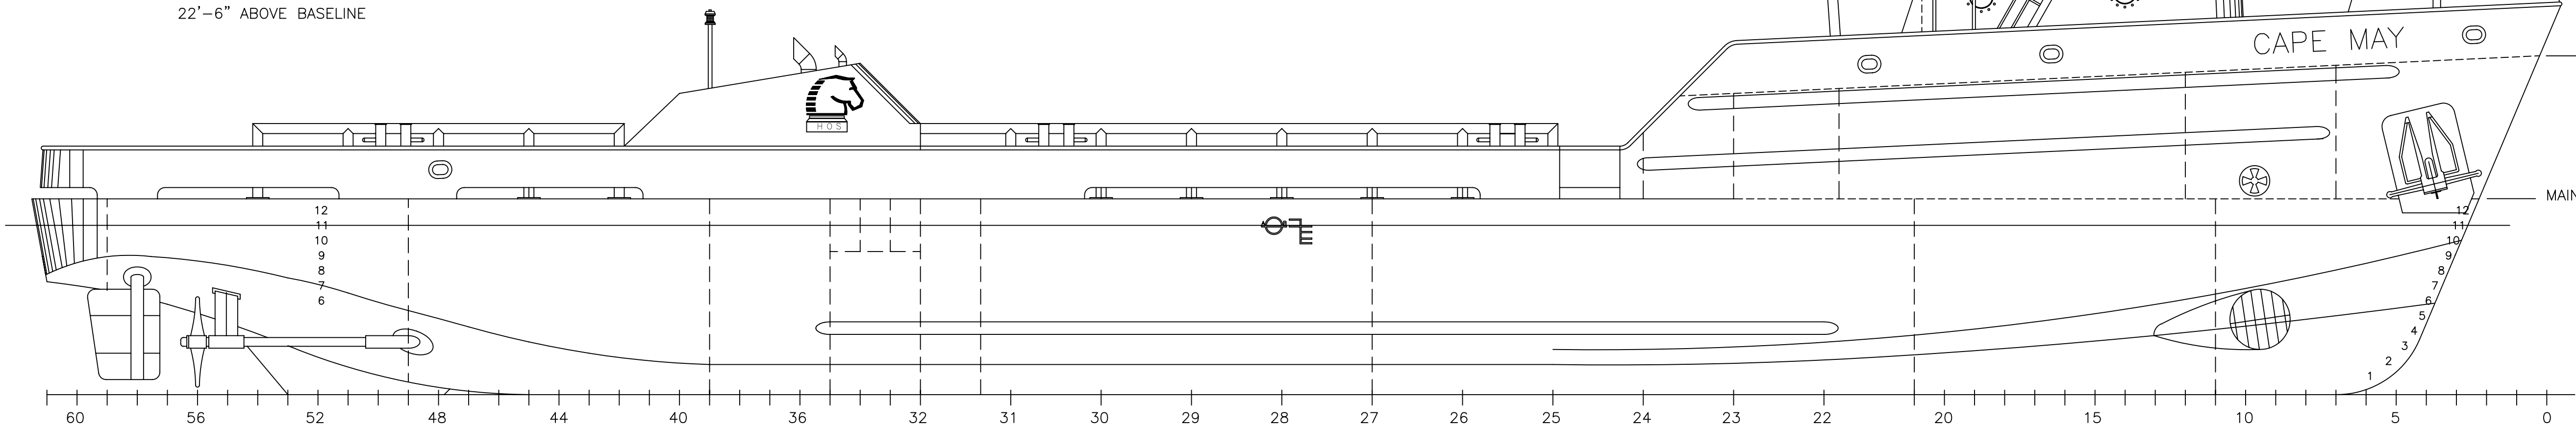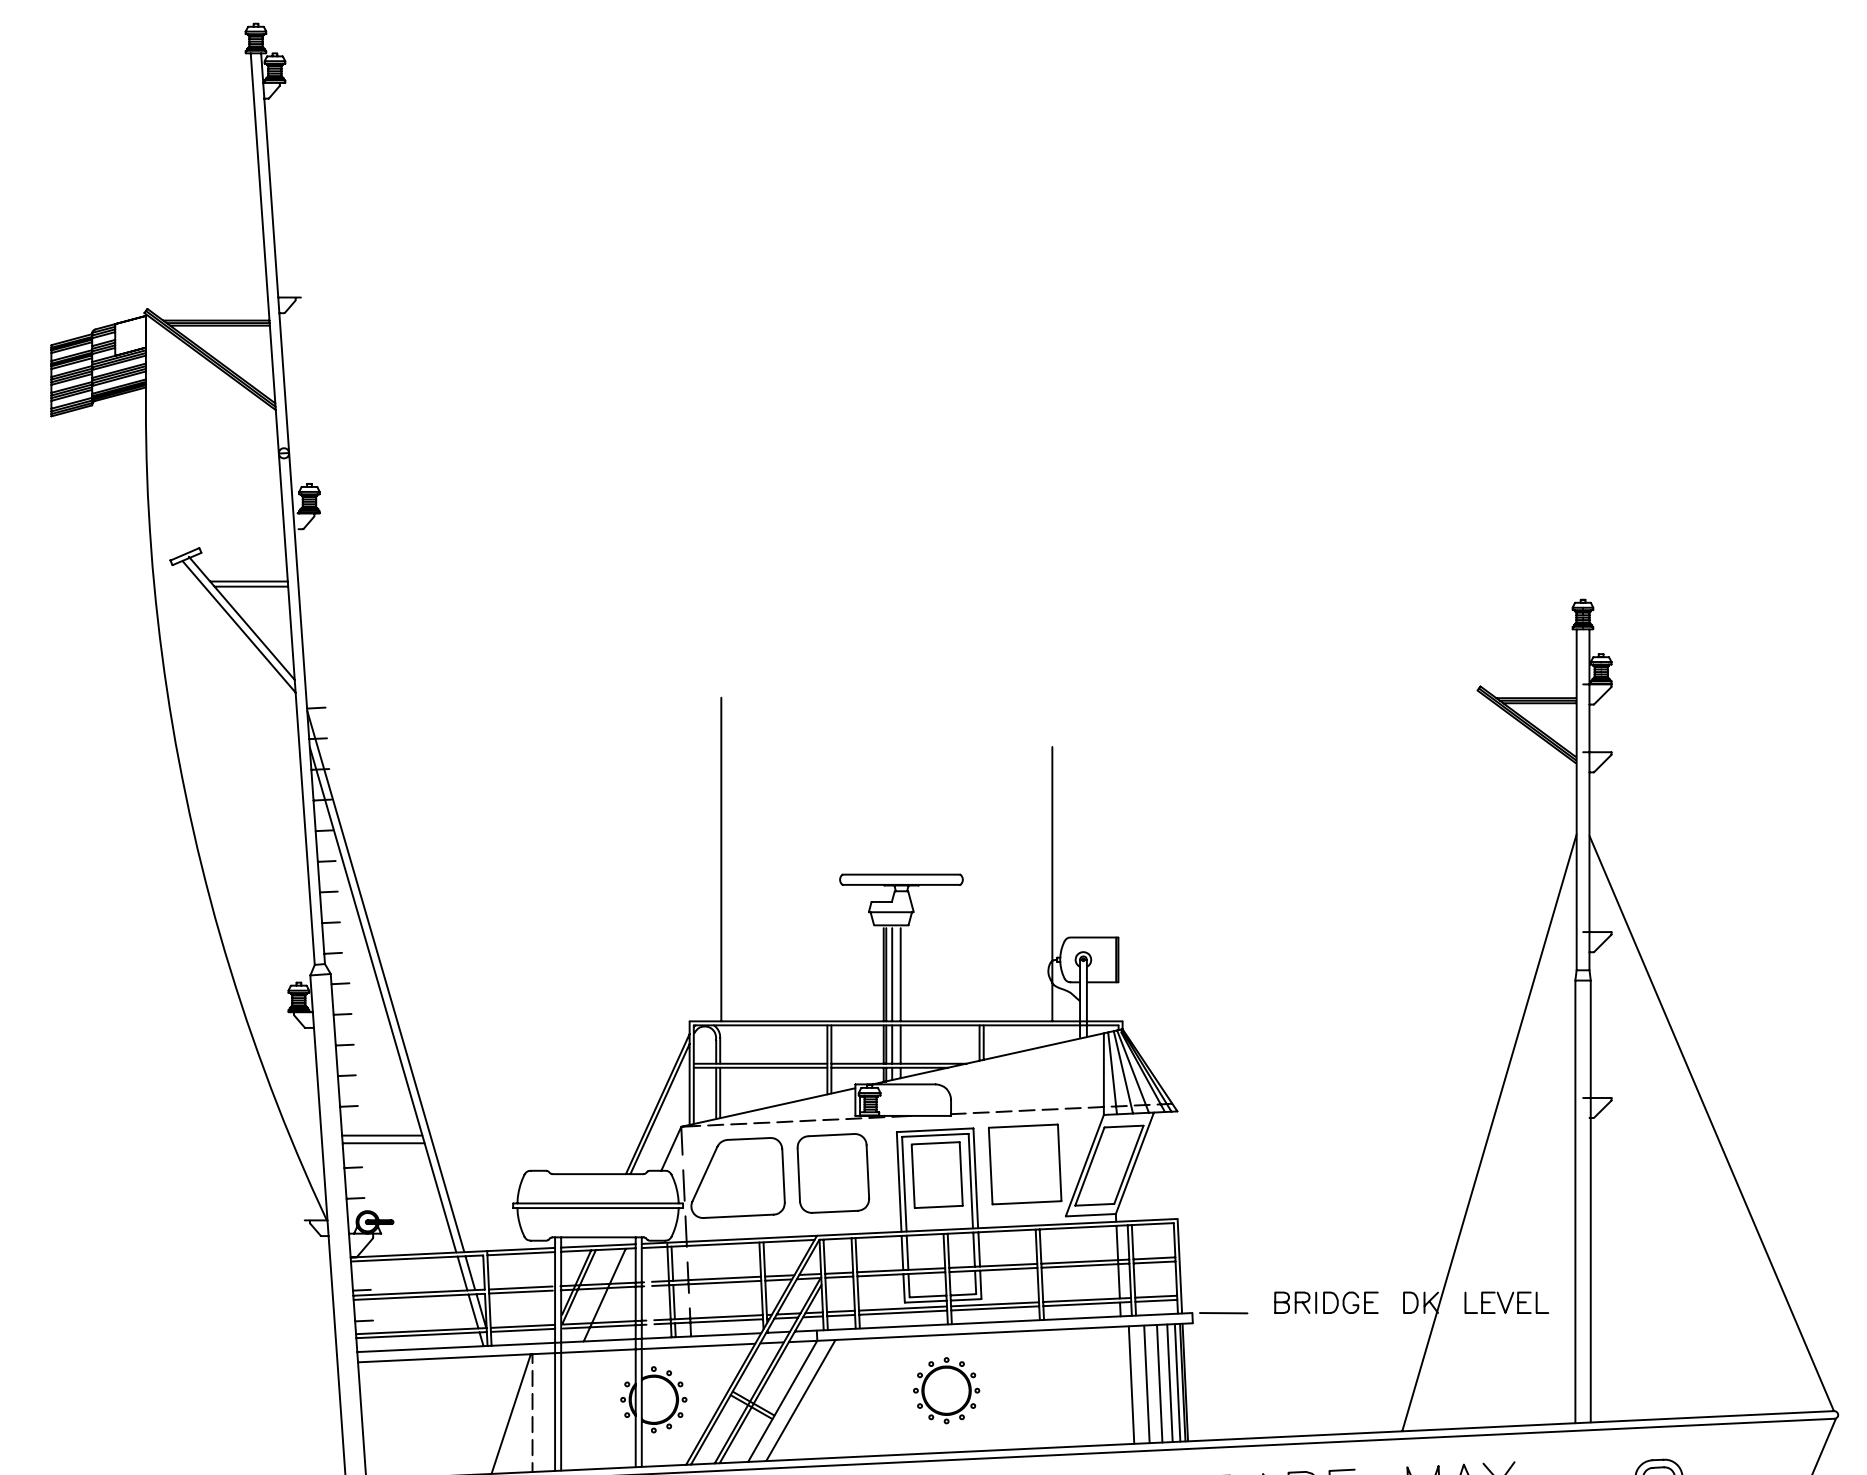

OUTBOARD PROFILE

THIS DRAWING, DESIGN CONCEPT AND SPECIFICATIONS ARE THE PROPERTY OF HORNBECK OFFSHORE SERVICES AND ARE FURNISHED ON A CONFIDENTIAL BASIS WITH AN EXPRESSED UNDERSTANDING THAT THEY WILL NOT BE COPIED IN ANY MANNER FOR MANUFACTURE, SOLD, TRANSFERRED, NOR USED TO THE DETRIMENT OF SAID FIRM WITHOUT WRITTEN PERMISSION. 11008 ©

HORNBECK OFFSHORE SERVICES

DRAWN BY:	166'-0" X 38'-0" X 13'-0"		
W. Thomas	OVS CAPE MAY		
CH'KD. BY:	PROFILE & ARRANGEMENT		
S. Arceneaux	SCALE: 1:75	DATE: 09-21-07	REV.
PROJECT #	DRAWING # 1.001	HULL NO. HMI #853	0
		SHEET 1 OF 1	

8 7 6 5 4 3 2 1