



8 7 6 5 4 3 2 1


| REVISIONS |             |      |
|-----------|-------------|------|
| REV       | DESCRIPTION | DATE |
|           |             |      |

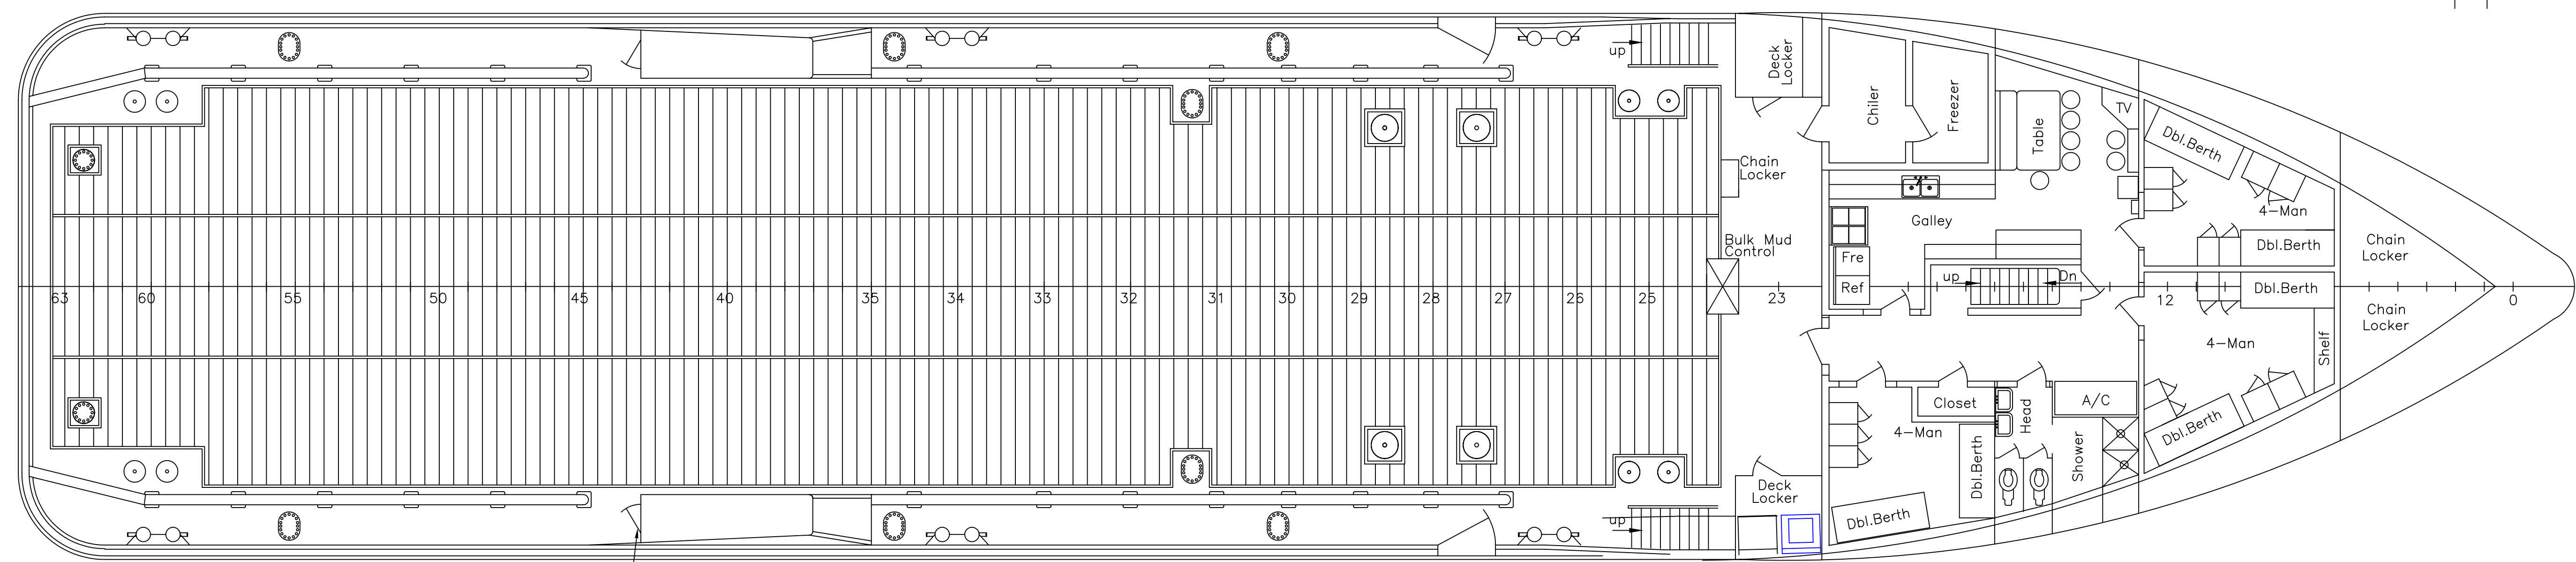



MAIN DECK  
14'-0" ABOVE BASELINE

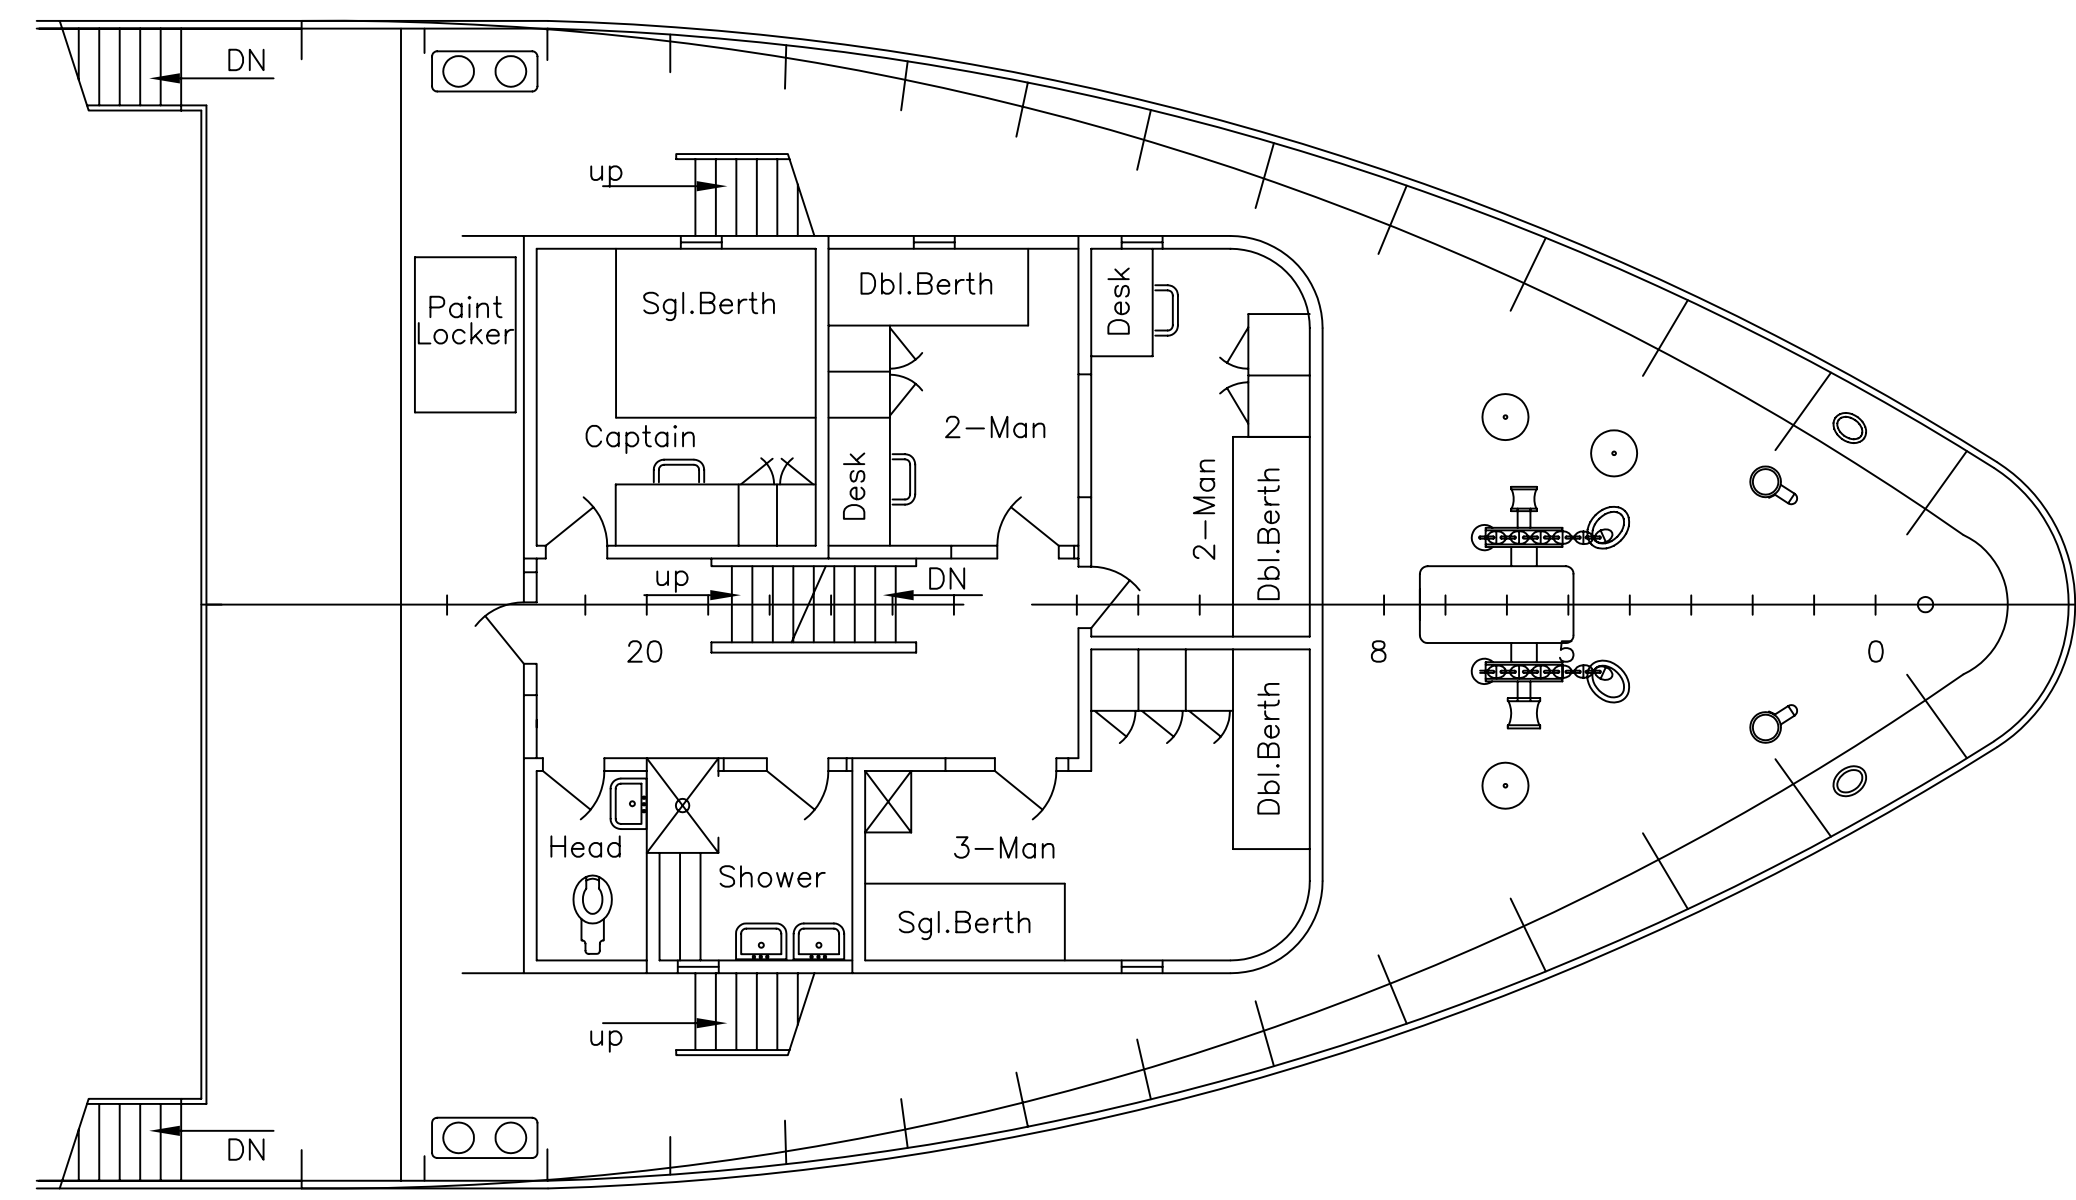

FOCSLE DECK  
23'-11 7/8" ABOVE BASELINE

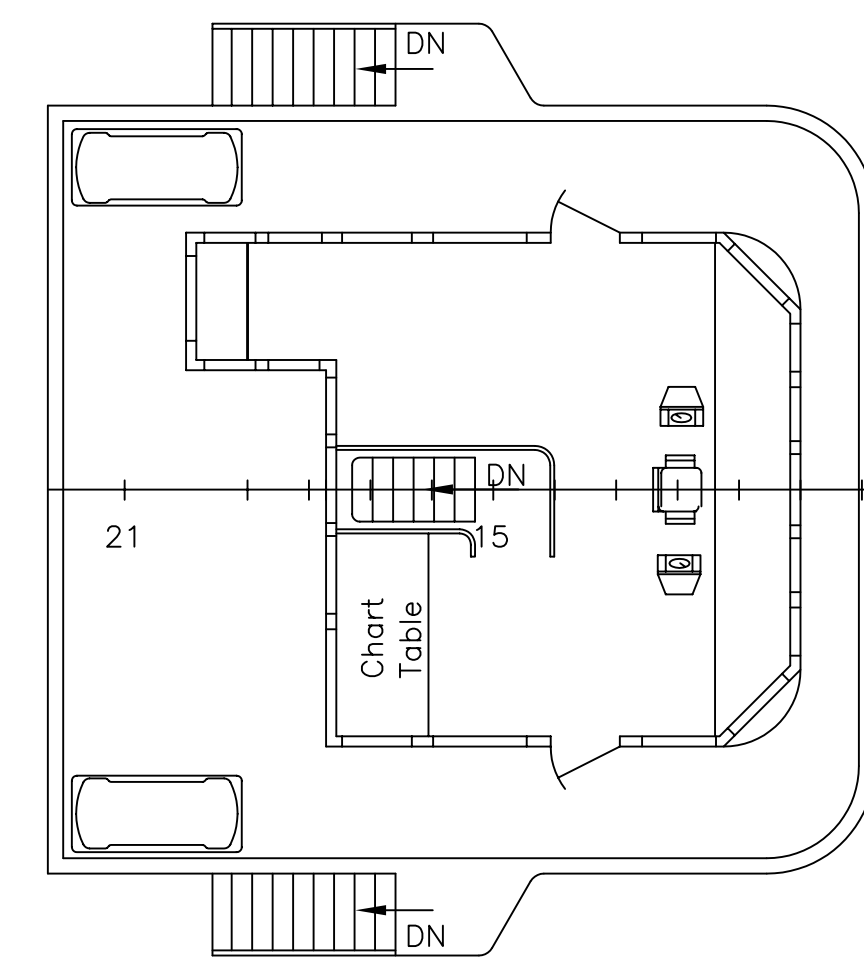

BRIDGE DK LEVEL  
30'-10 3/4" ABOVE BASELINE

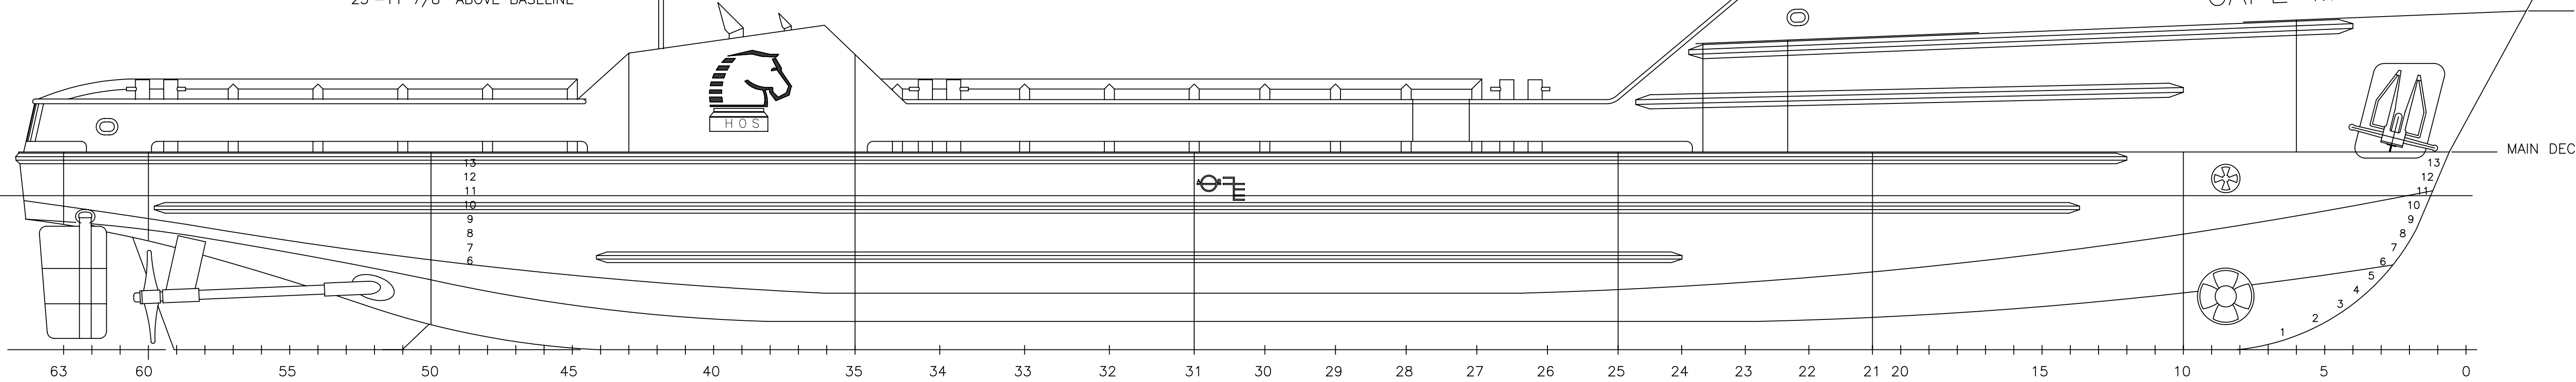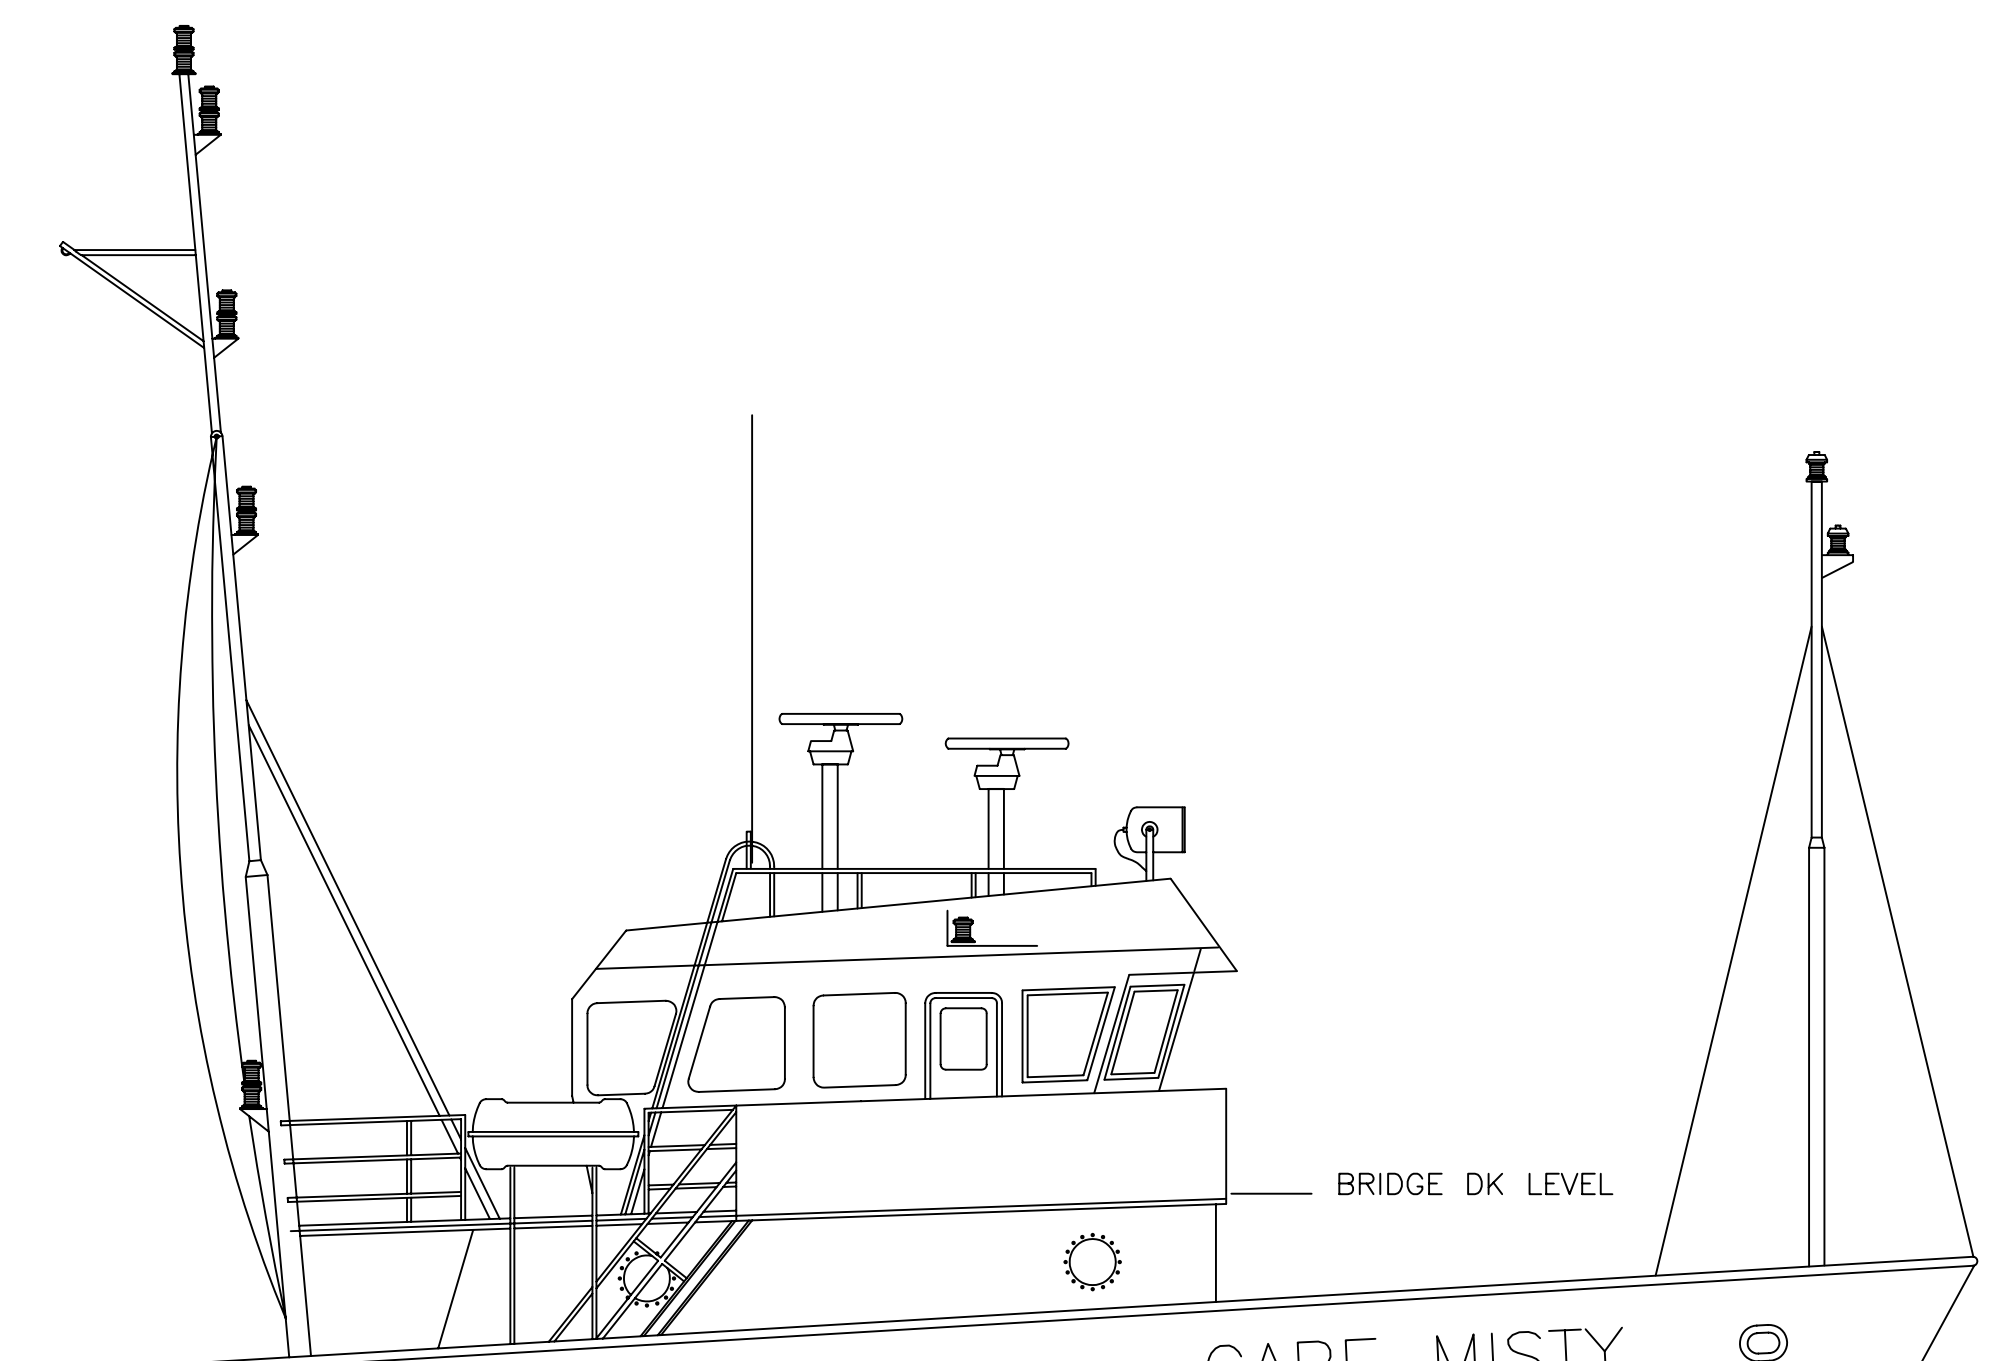

OUTBOARD PROFILE

**HORNBECK OFFSHORE SERVICES**

THIS DRAWING, DESIGN CONCEPT AND SPECIFICATIONS ARE THE PROPERTY OF HORNBECK OFFSHORE SERVICES AND ARE FURNISHED ON A CONFIDENTIAL BASIS WITH AN EXPRESSED UNDERSTANDING THAT THEY WILL NOT BE COPIED, IN ANY MANNER, USED FOR MANUFACTURE, SOLD, TRANSFERRED, NOR USED TO THE DETRIMENT OF SAID FIRM WITHOUT WRITTEN PERMISSION. 1008 ©

|              |  |                   |      |
|--------------|--|-------------------|------|
| DRAWN BY:    | 180'-0" x 38'-0" x 14'-0" OSV CAPE MISTY |                   |      |
| W. Thomas    |  |                   |      |
| CH'KD. BY:   | PROFILE & ARRANGEMENT                    |                   |      |
| S. Arceneaux |  |                   |      |
| APP'D. BY:   | SCALE: 1:75                              | DATE: 09-21-07    | REV. |
| PROJECT #    | DRAWING # 1.001                          | HULL NO. HMI #508 | 0    |
|              |  | SHEET 1 OF 1      |      |

8 7 6 5 4 3 2 1