



8 7 6 5 4 3 2 1


REVISIONS		
REV	DESCRIPTION	DATE

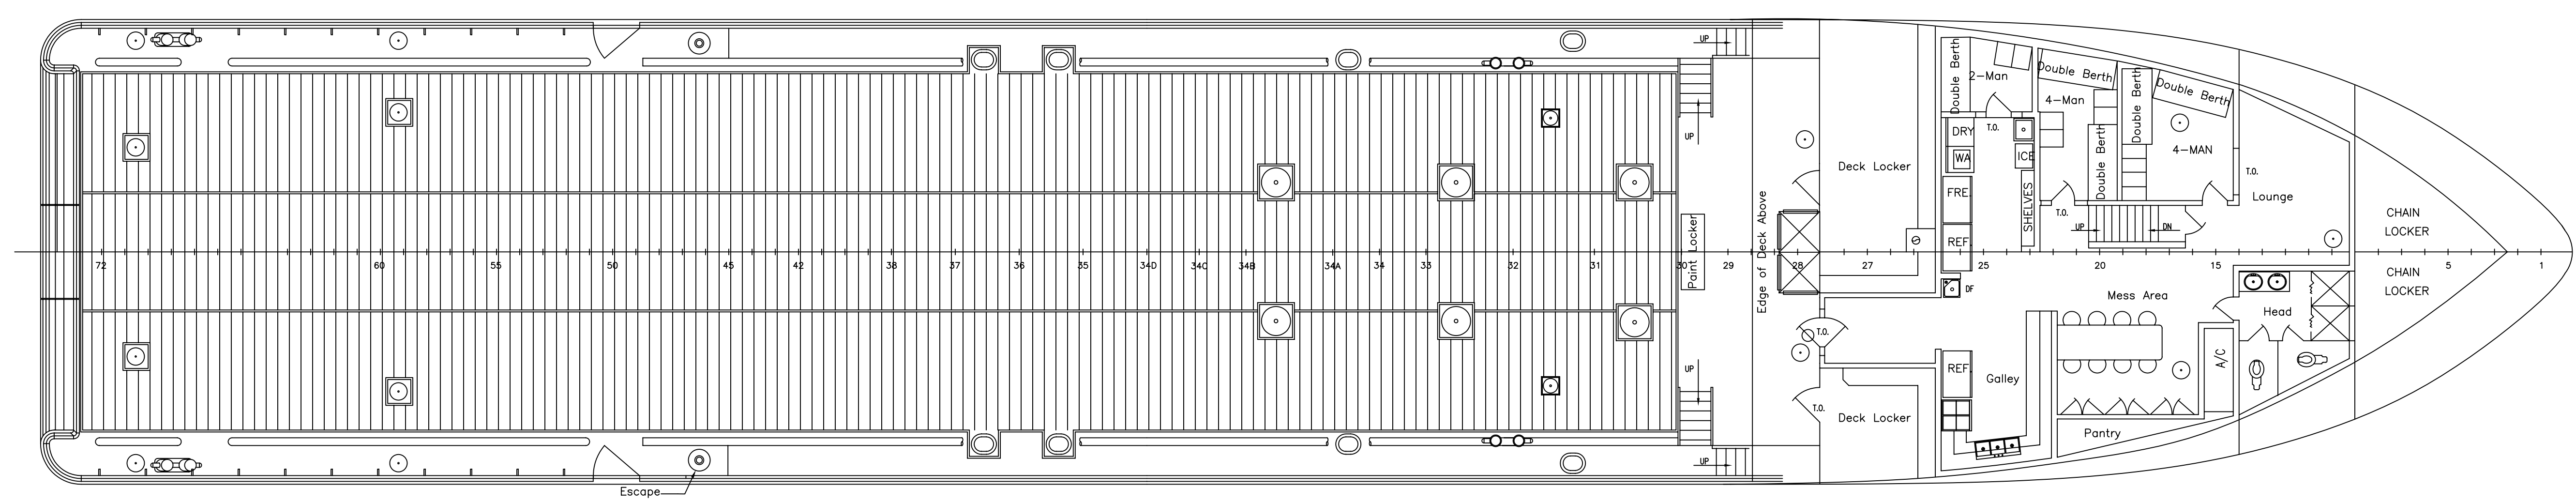


MAIN DECK  
14'-0" ABOVE BASELINE

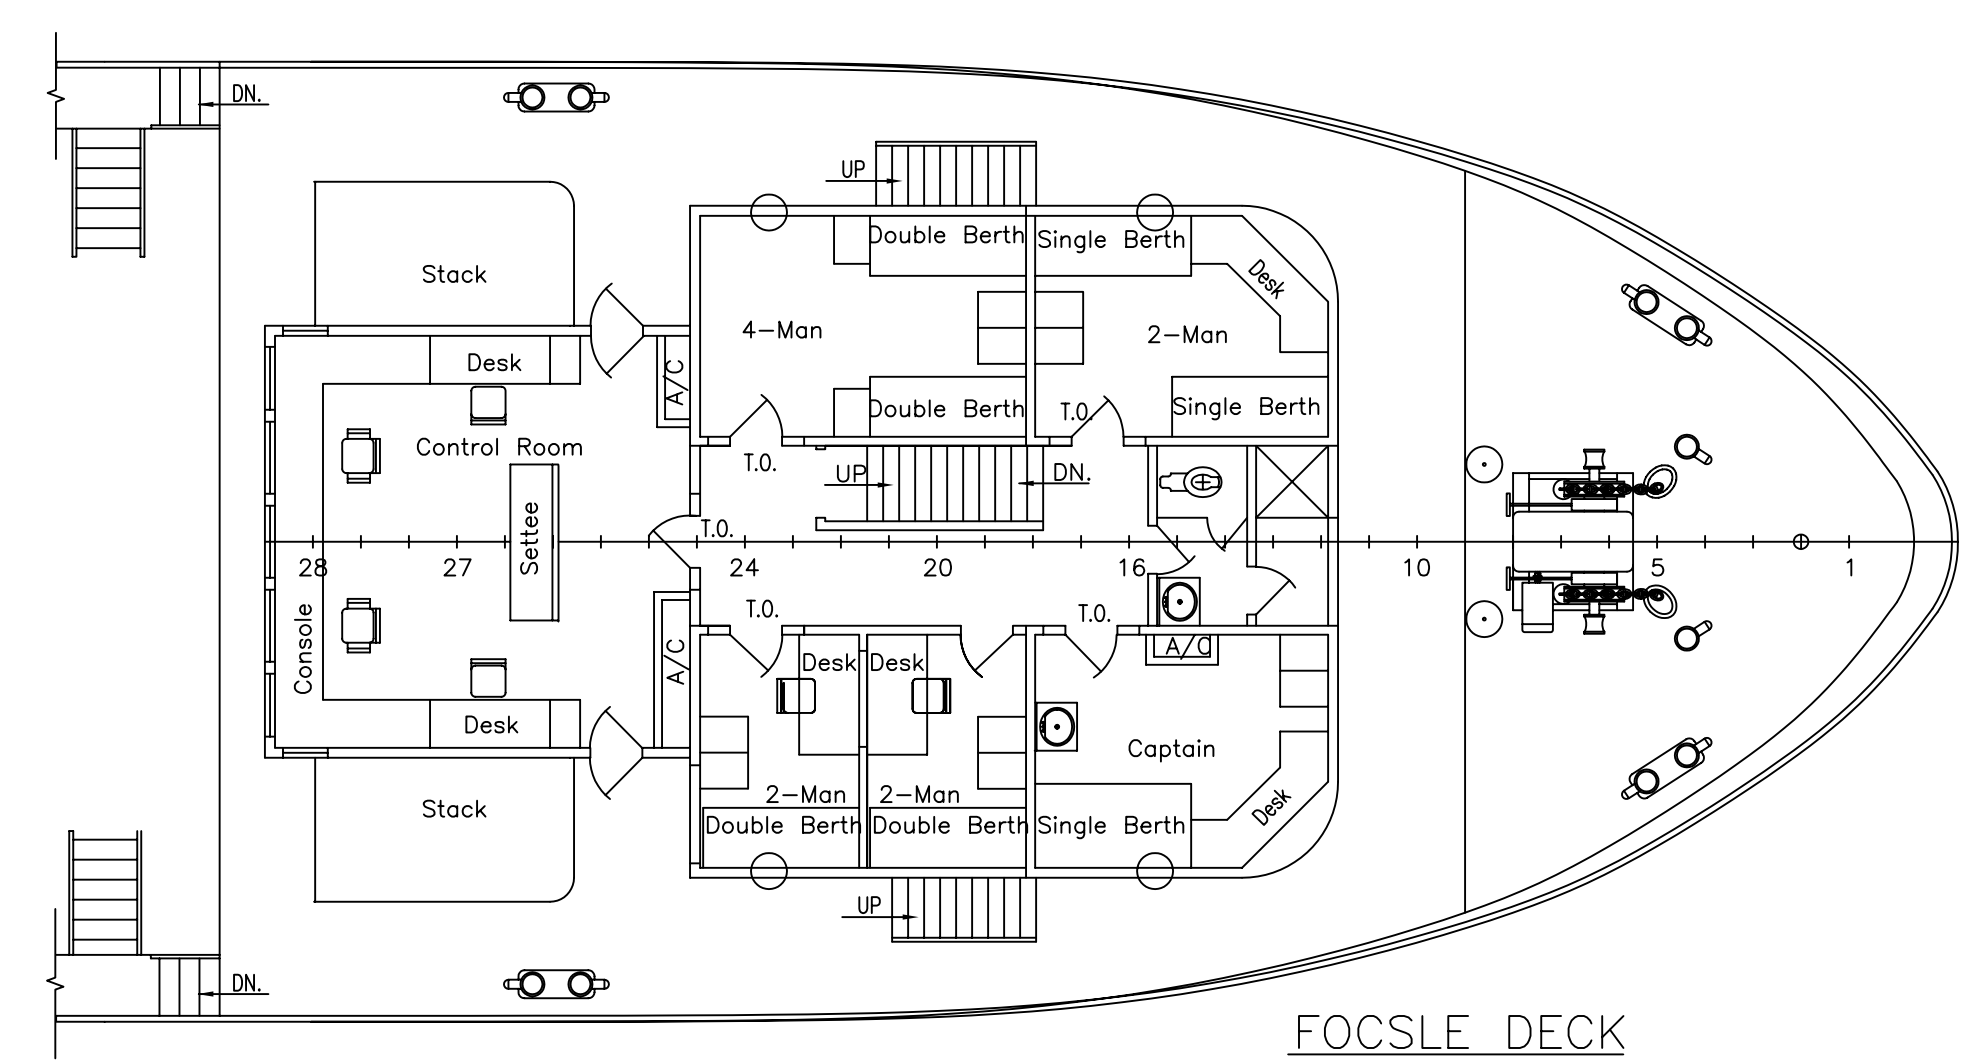

FOCSLS DECK  
24'-6 3/8" ABOVE BASELINE

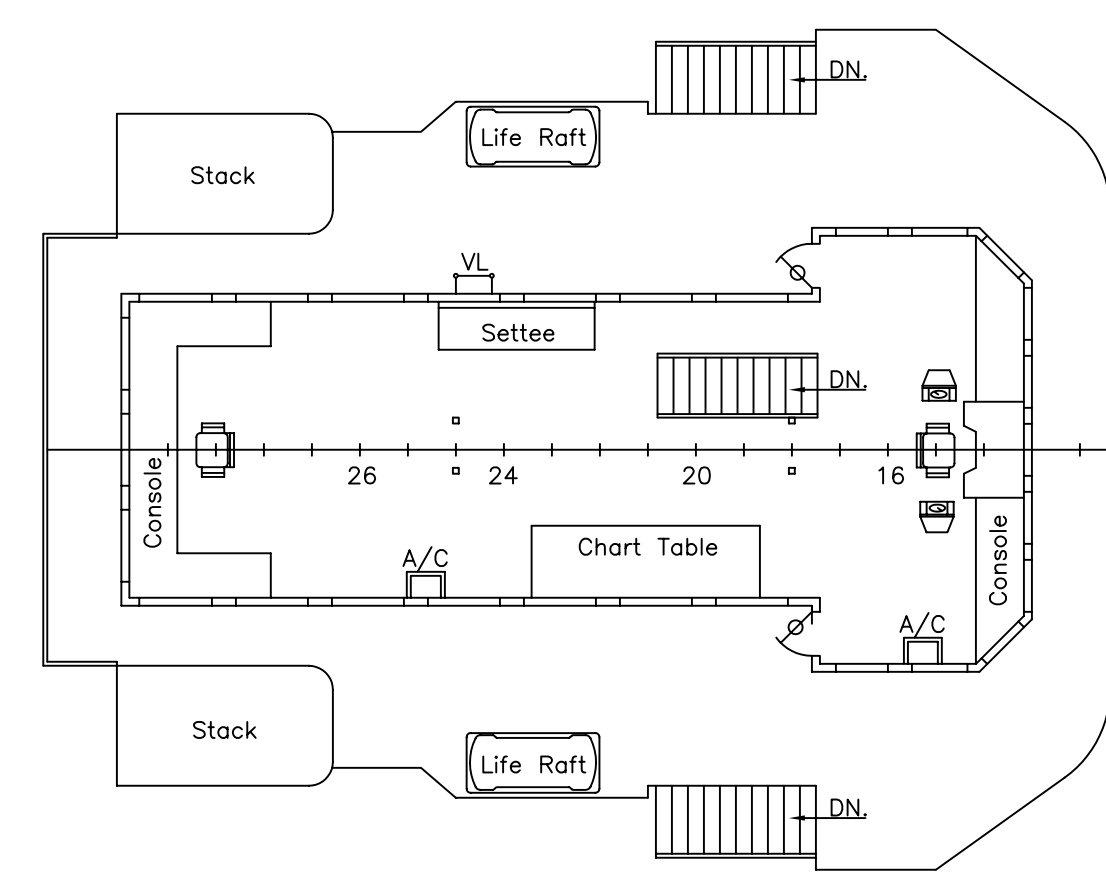


BRIDGE DK LEVEL  
31'-3 3/8" ABOVE BASELINE

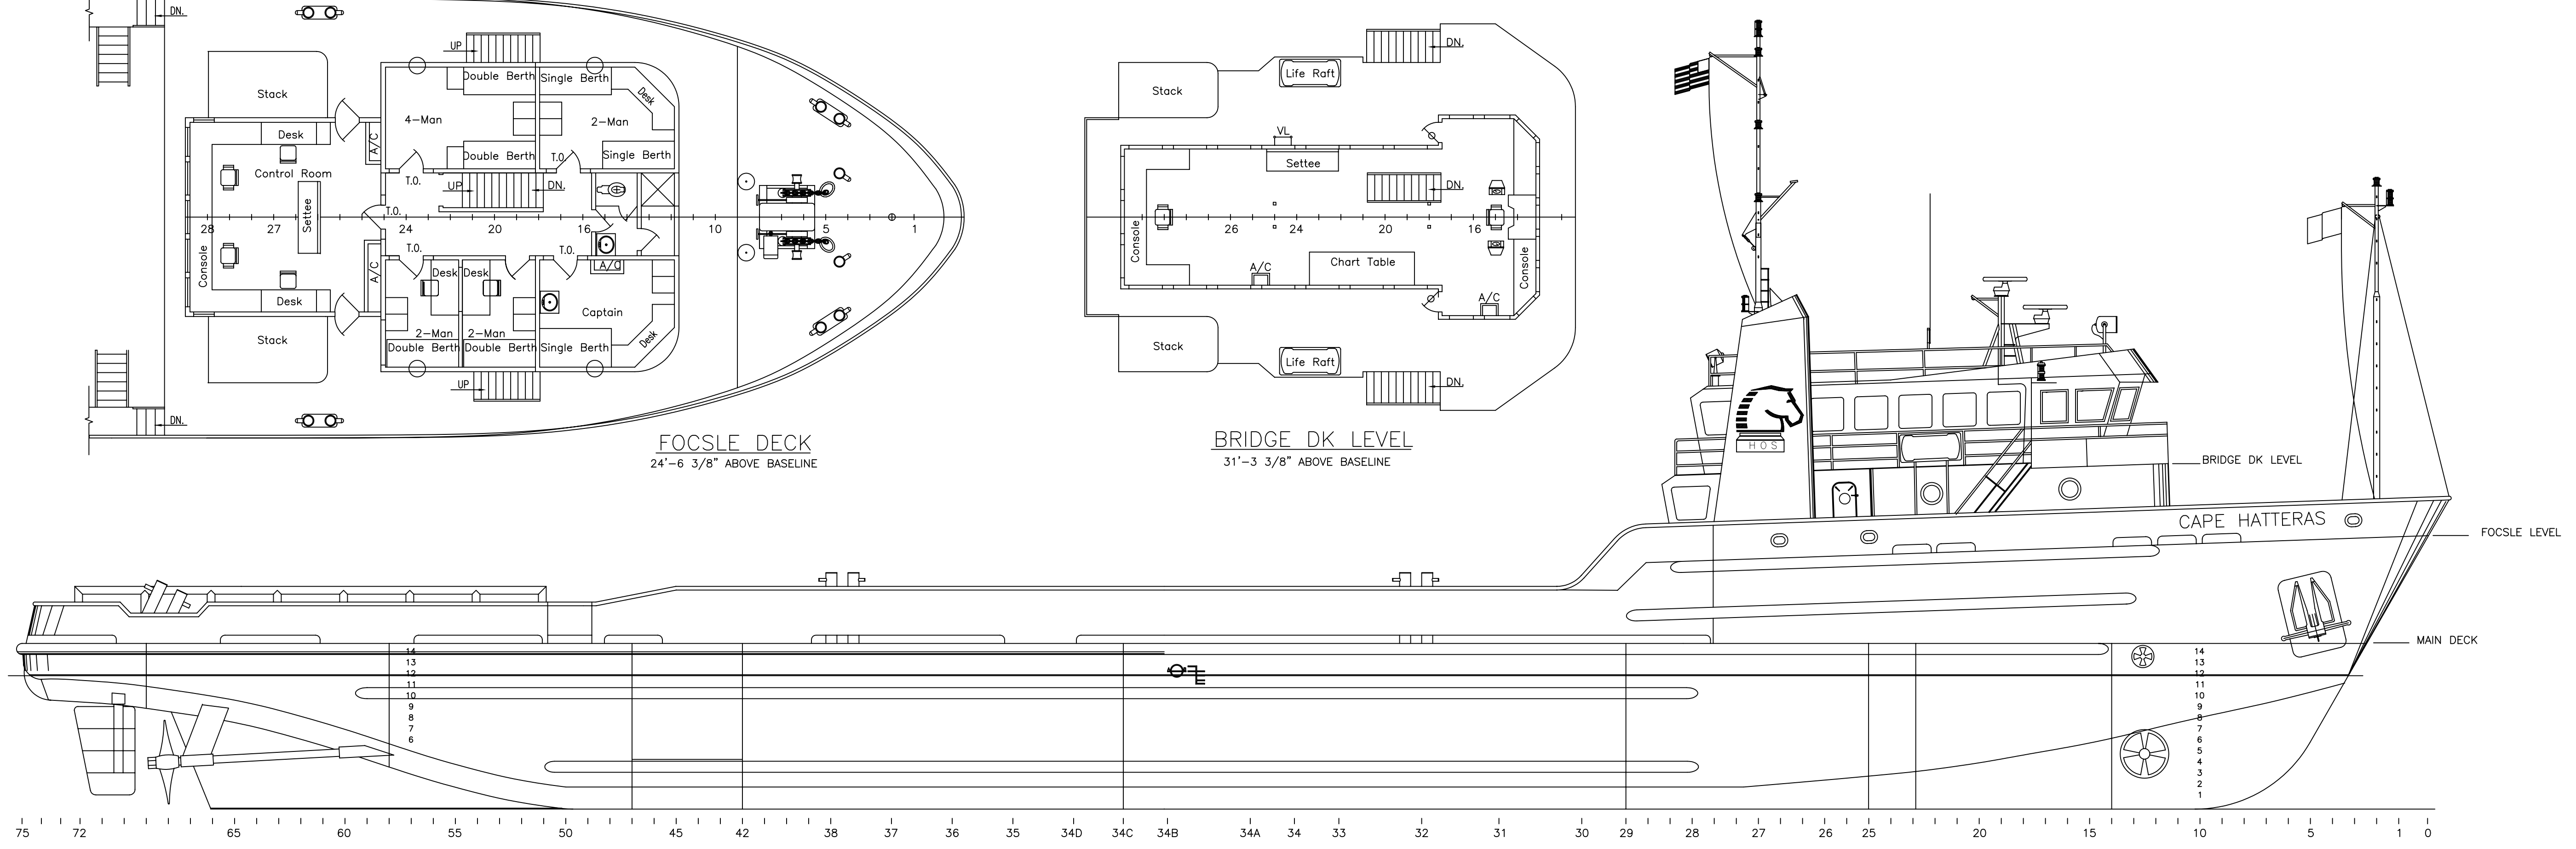

OUTBOARD PROFILE

75 72 65 60 55 50 45 42 38 37 36 35 340 34B 34A 34 33 32 31 30 29 28 27 26 25 20 15 10 5 1 0

8 7 6 5 4 3 2 1

 <p>THIS DRAWING, DESIGN CONCEPT AND SPECIFICATIONS ARE THE PROPERTY OF HORNBECK OFFSHORE SERVICES AND ARE FURNISHED ON A CONFIDENTIAL BASIS WITH AN EXPRESSED UNDERSTANDING THAT THEY WILL NOT BE COPIED IN ANY MANNER FOR MANUFACTURE, SOLD, TRANSFERRED, NOR USED TO THE DETRIMENT OF SAID FIRM WITHOUT WRITTEN PERMISSION. 1008 ©</p>			
HORNBECK OFFSHORE SERVICES			
DRAWN BY:	220'-0" X 40'-0" X 15'-0"		
W. Thomas	OSV CAPE HATTERAS		
CH'KD. BY:	GENERAL ARRANGEMENT		
S. Arceneaux			
APP'D. BY:	SCALE: 1/8" = 1' - 0"	DATE: 09-08-07	REV.
PROJECT #	DRAWING # 1.001	HULL NO. LS# 284	0
		SHEET 1 OF 1	