




REVISIONS		
REV	DESCRIPTION	DATE
1	REVIEW	
2		3/23/04

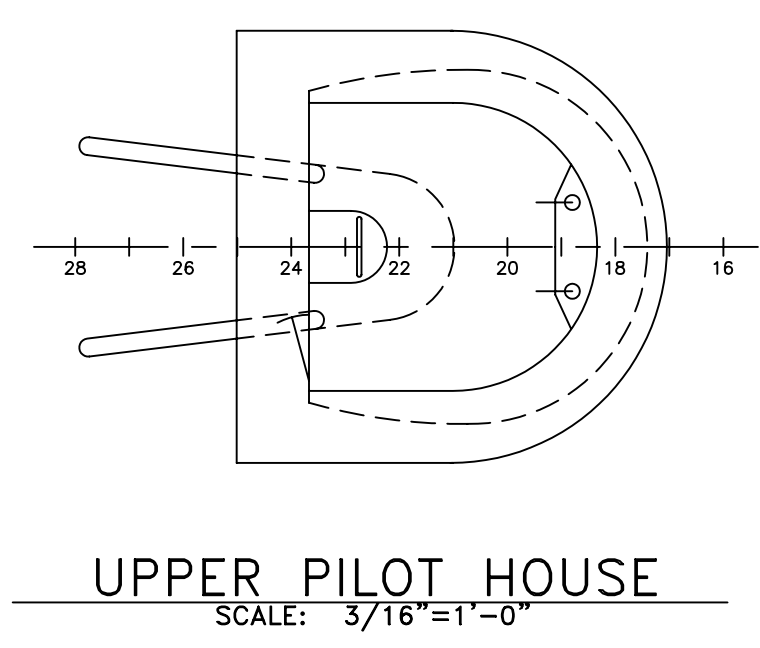


UPPER PILOT HOUSE
SCALE: 3/16"=1'-0"

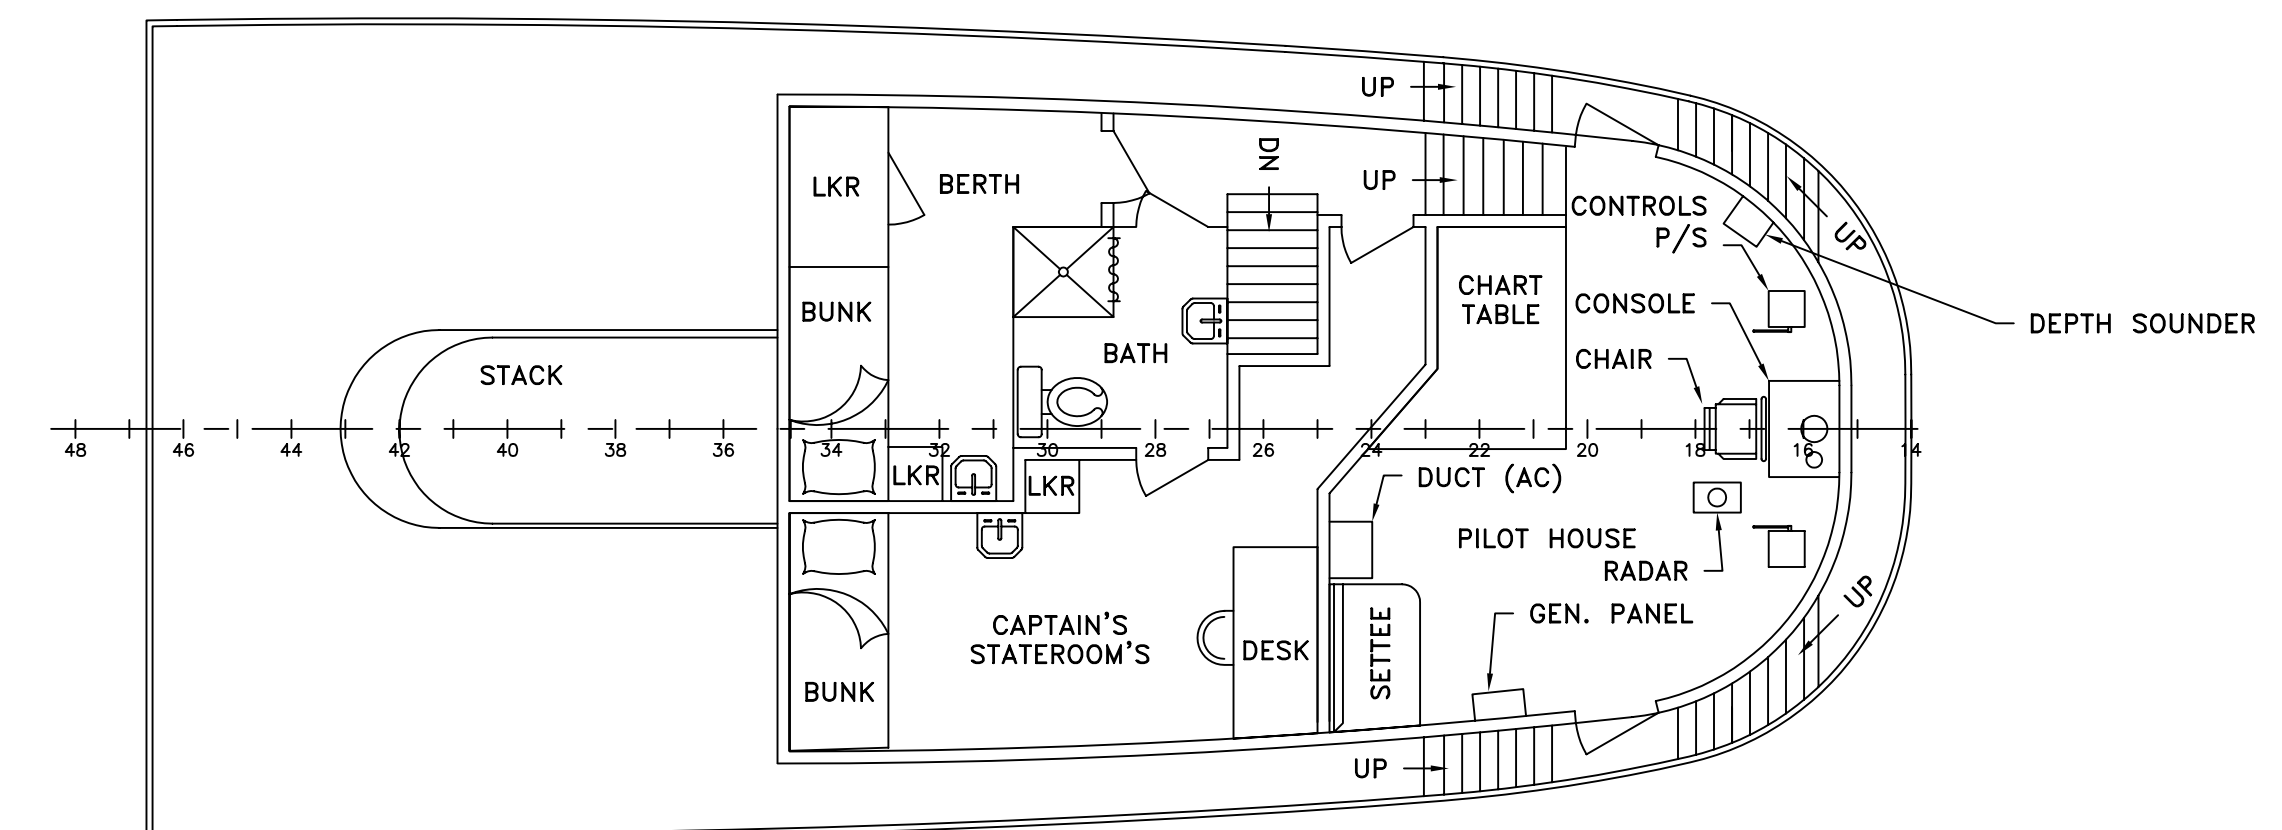


PILOT HOUSE DECK
SCALE: 3/16"=1'-0"

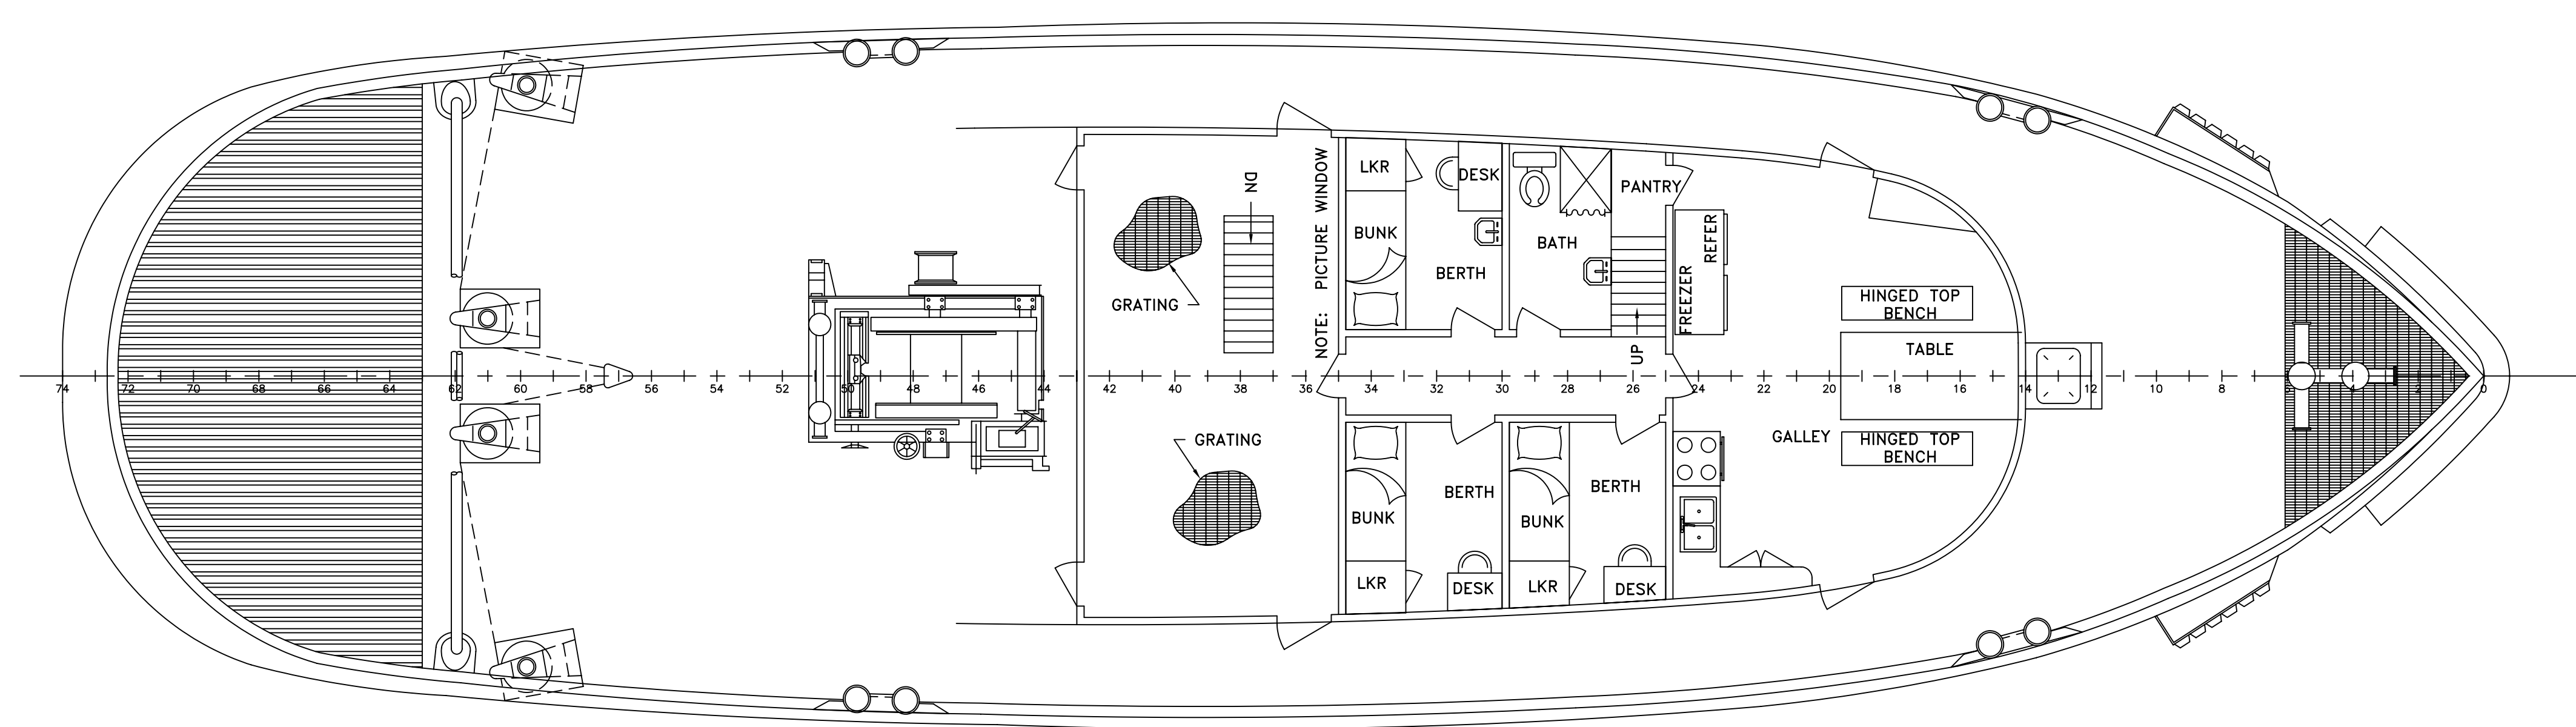

MAIN DECK
SCALE: 3/16"=1'-0"

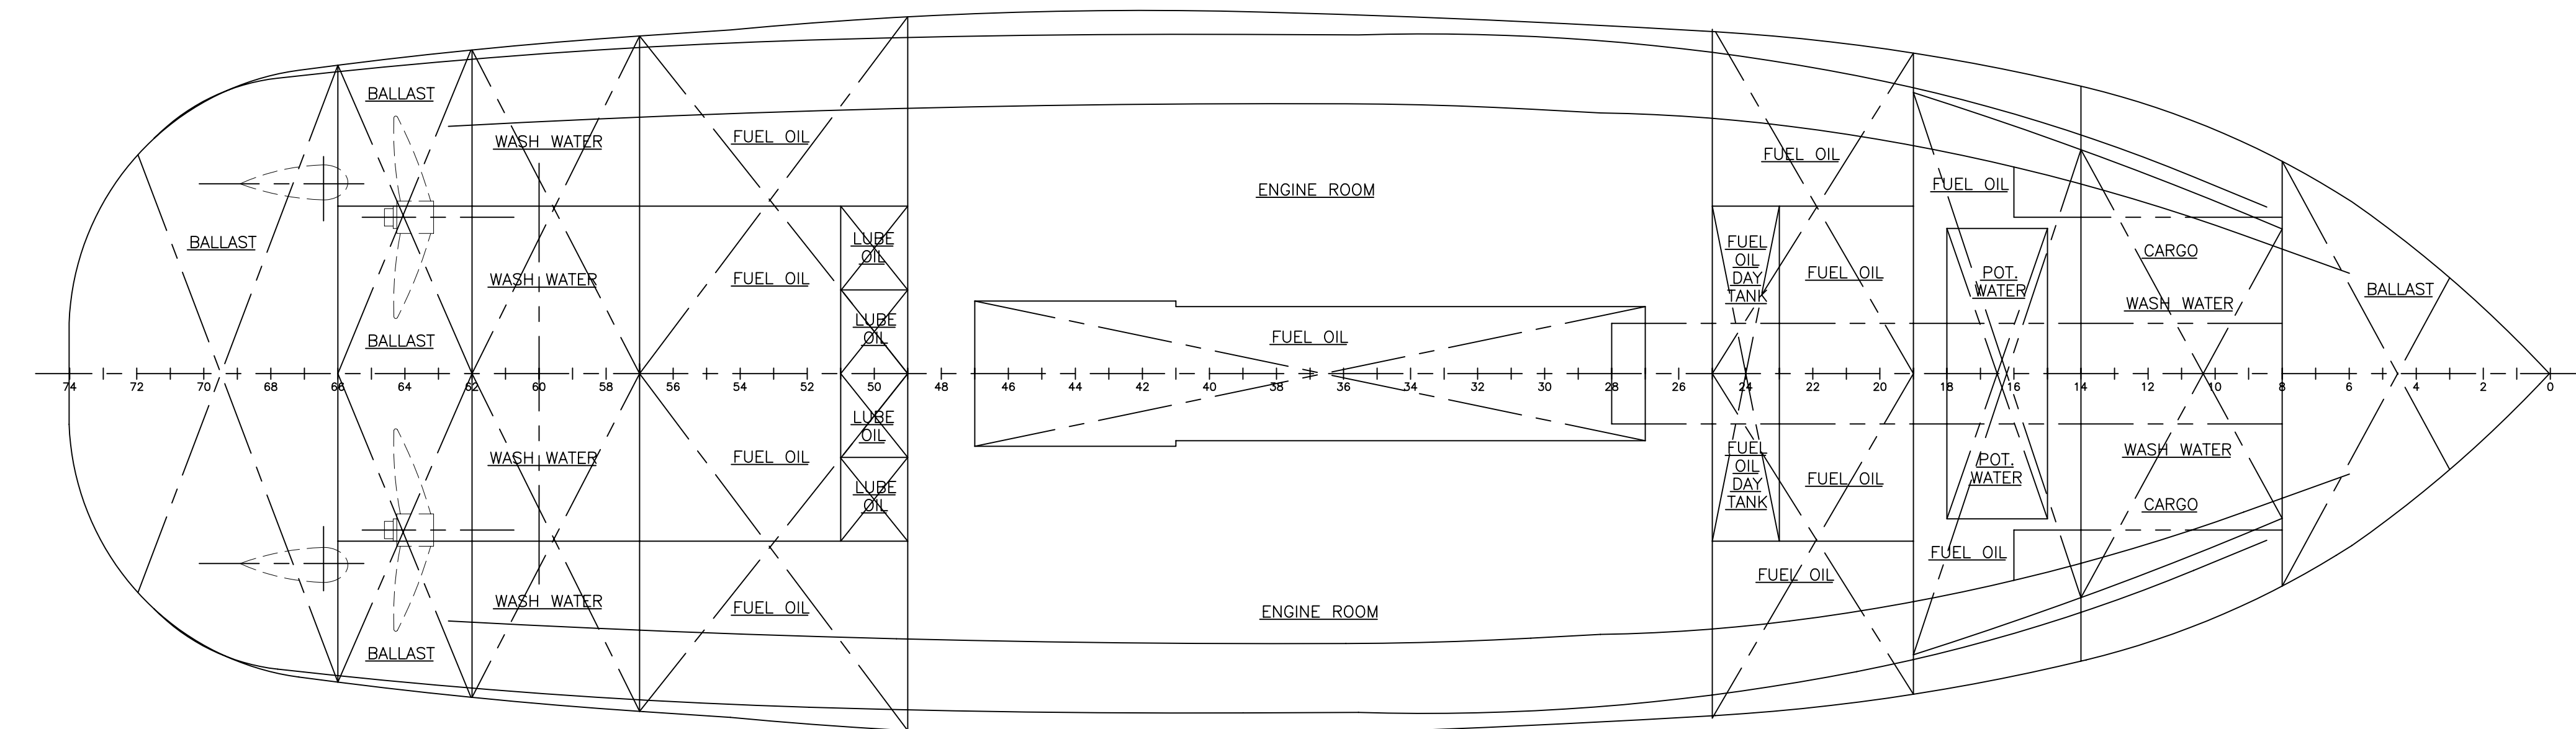

HOLD PLAN
SCALE: 3/16"=1'-0"


 THIS DRAWING, DESIGN CONCEPT AND SPECIFICATIONS ARE THE PROPERTY OF HORNBECK OFFSHORE SERVICES AND ARE FURNISHED ON A CONFIDENTIAL BASIS WITH AN EXPRESSED UNDERSTANDING THAT THEY WILL NOT BE COPIED IN ANY MANNER USED FOR MANUFACTURE, SOLD, TRANSFERRED, NOR USED TO THE EXTENT OF SAID FIRM WITHOUT WRITTEN PERMISSION.

HORNBECK OFFSHORE SERVICES
 DRAWN BY: L. S.
 CH'KD. BY: K. B.
 APP'D. BY:
 PROJECT #

ARRANGEMENTS & HOLD PLAN
CARIBE SERVICE
 SCALE: 1/4"=1'-0" DATE: 3/23/04 REV. A
 DRAWING # SHEET 1 OF 1