



8 7 6 5 4 3 2 1


REVISIONS		
REV	DESCRIPTION	DATE

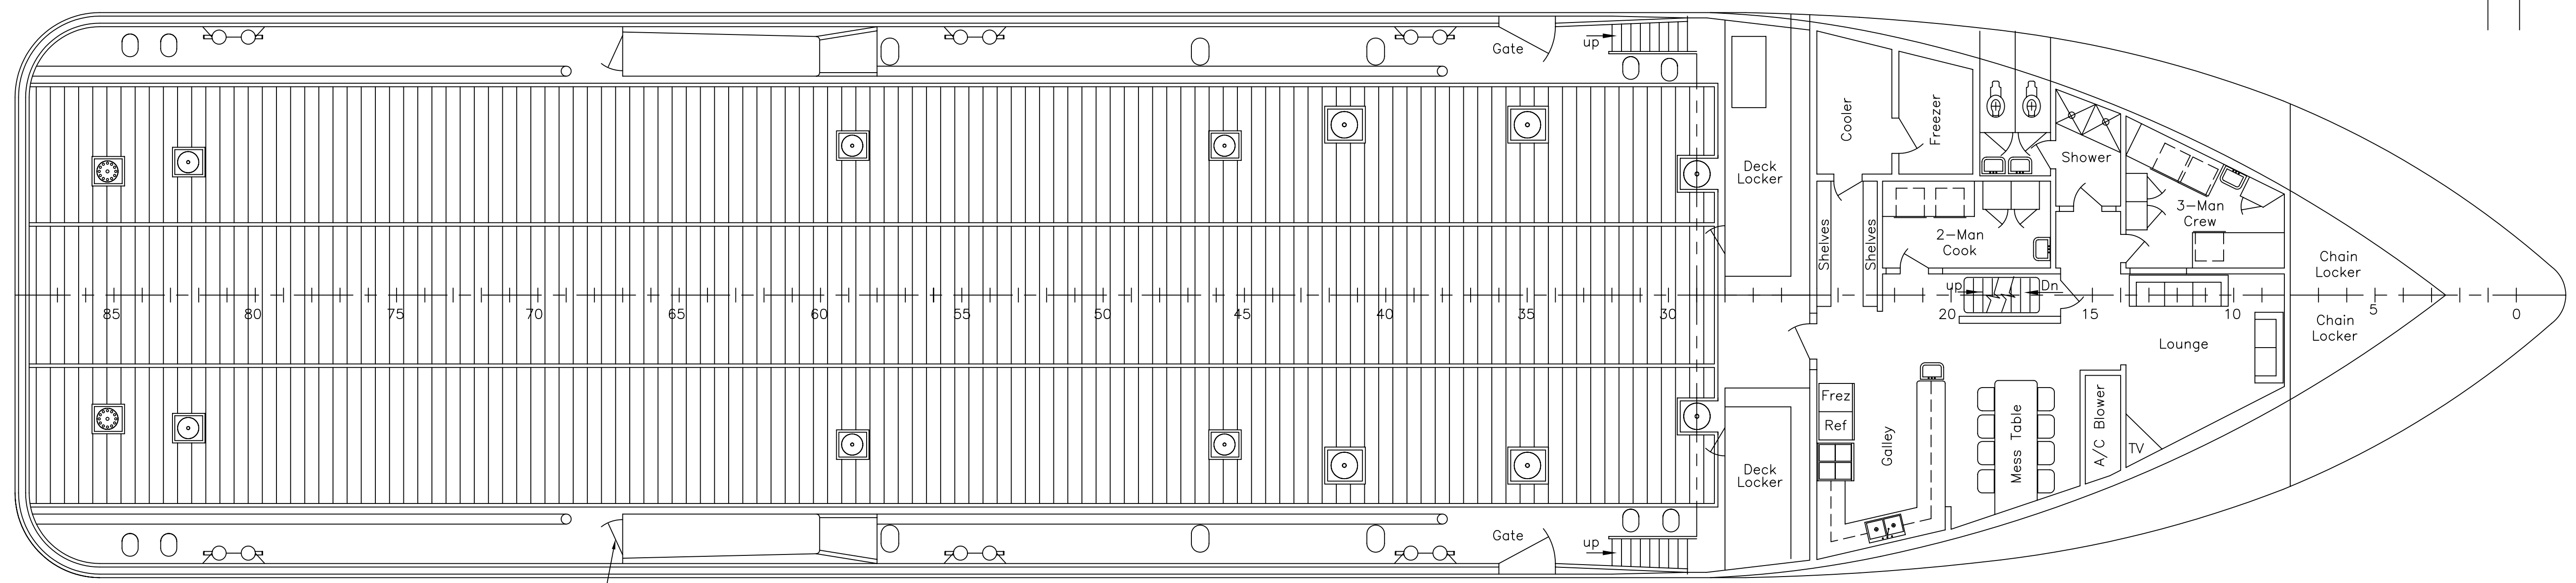



MAIN DECK
14'-0" ABOVE BASELINE

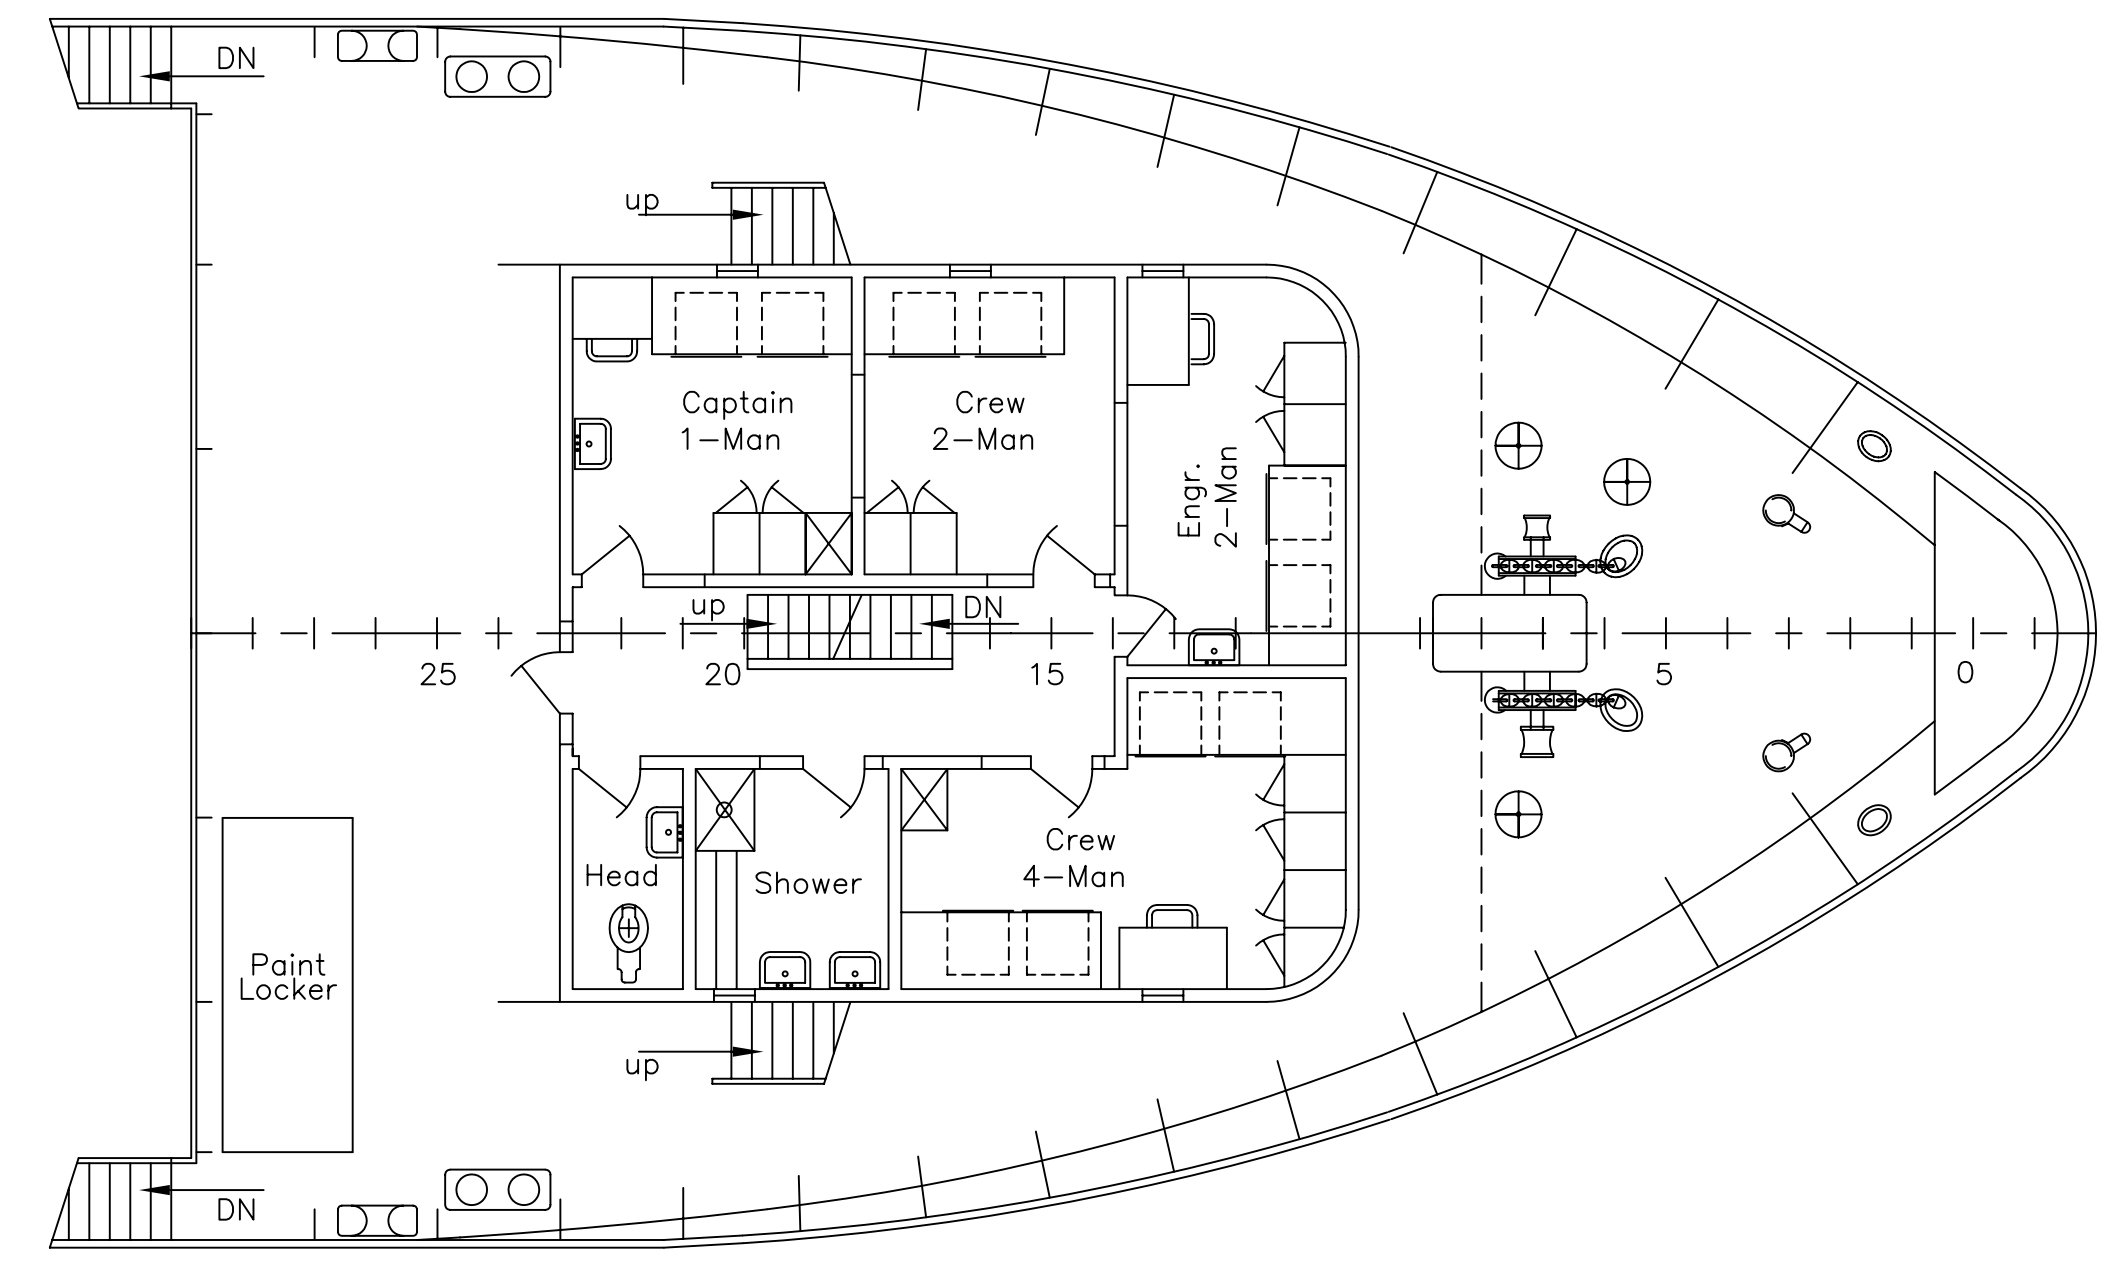

FOCSLE DECK
24'-0 3/8" ABOVE BASELINE

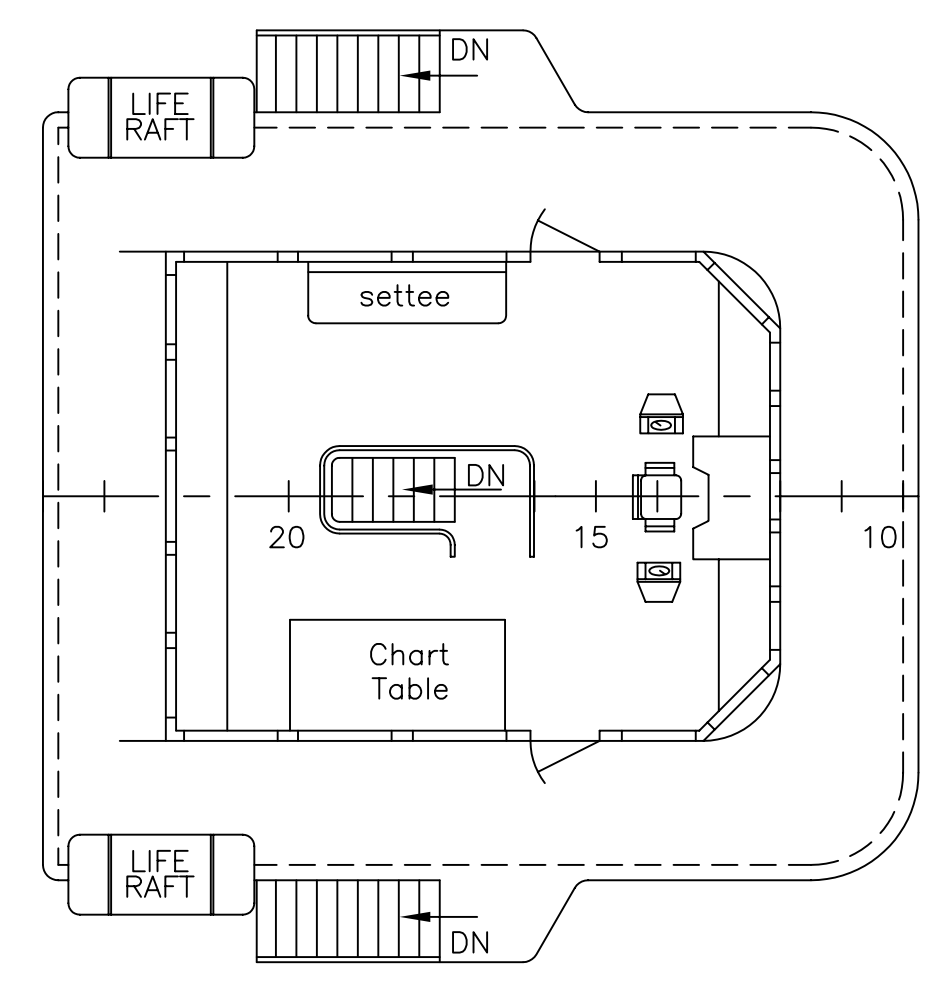

BRIDGE DK LEVEL
30'-7 5/8" ABOVE BASELINE

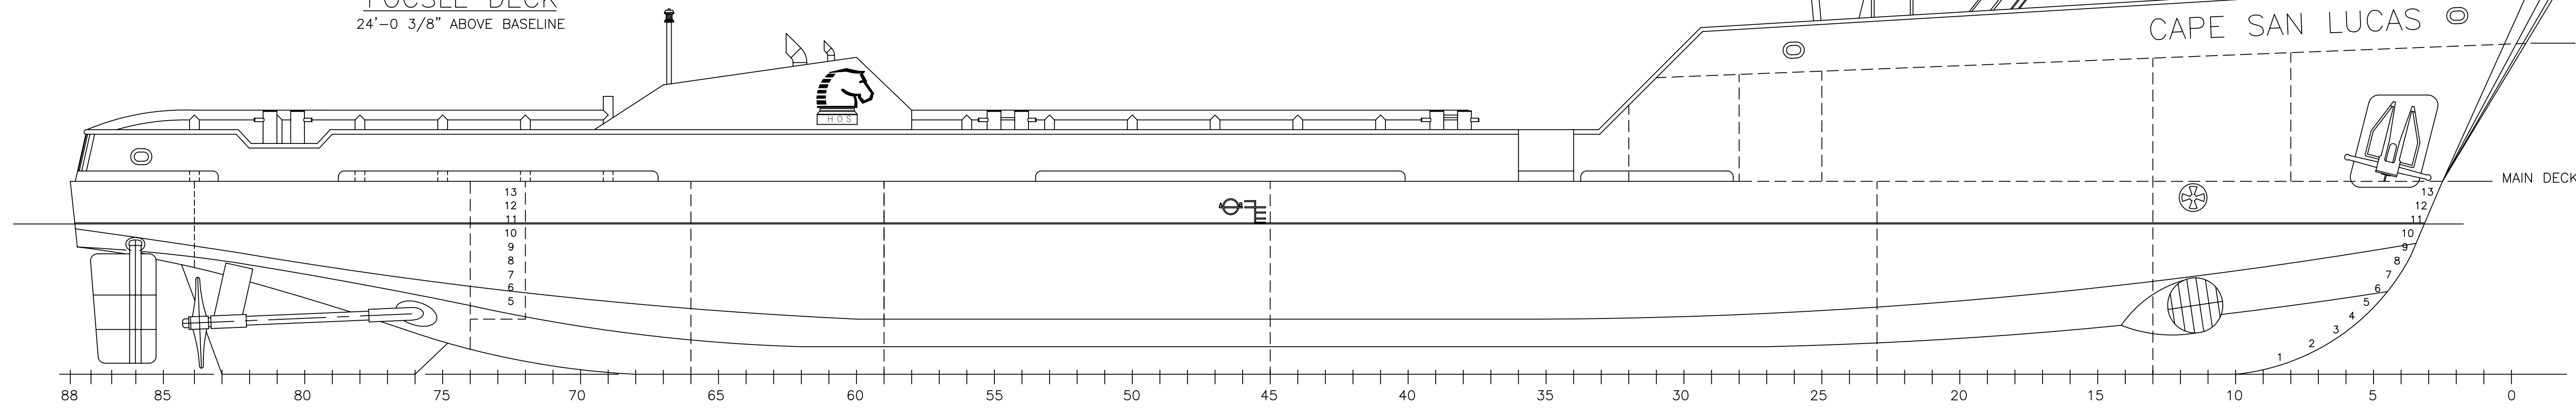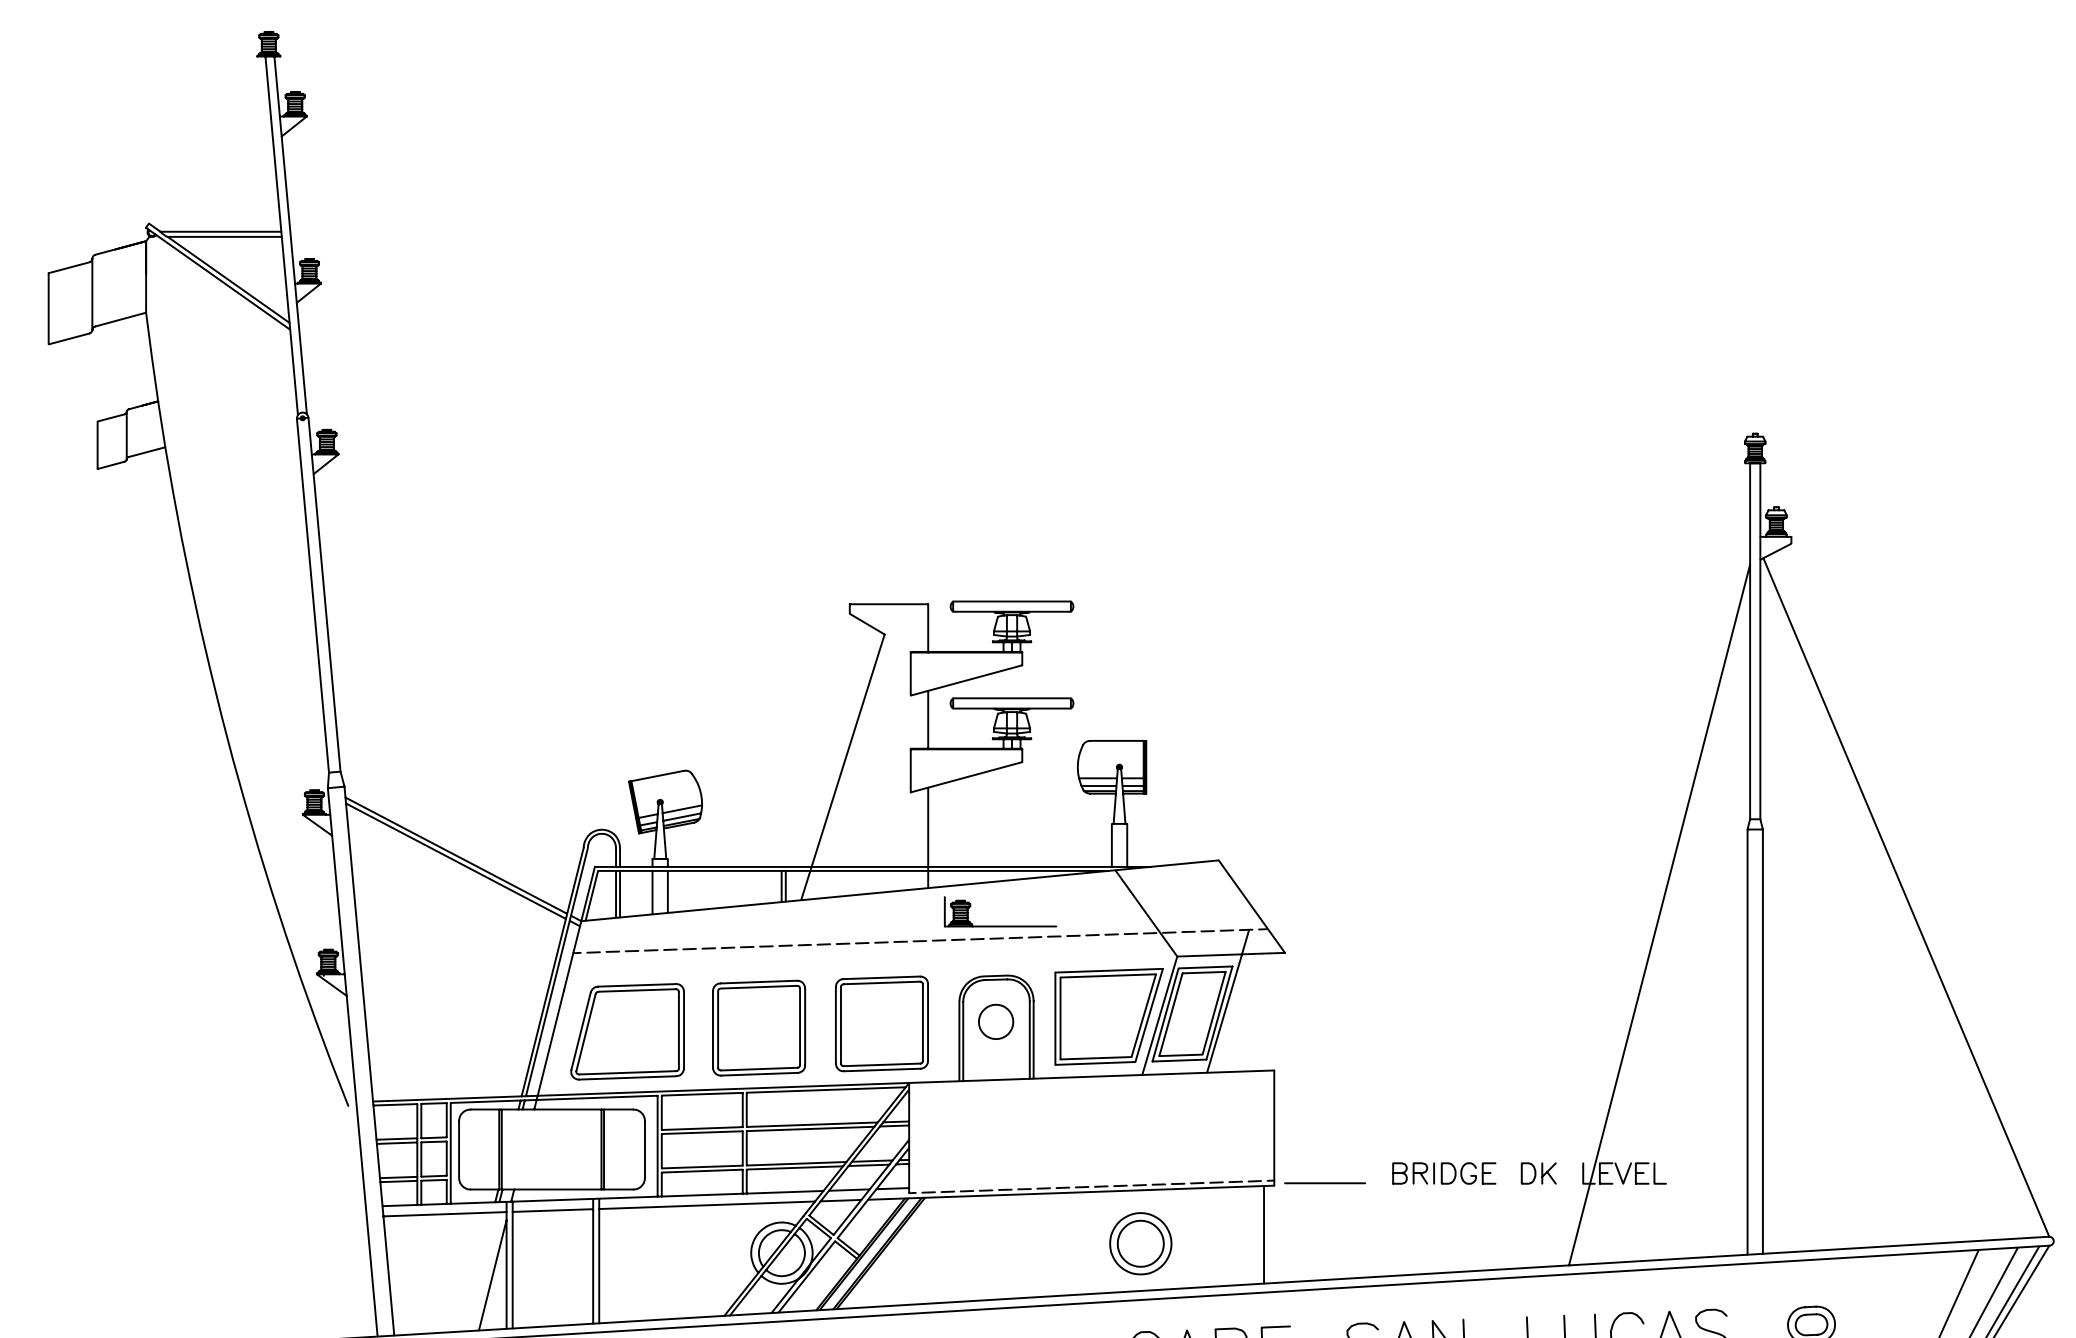

OUTBOARD PROFILE

8 7 6 5 4 3 2 1

HORNBECK OFFSHORE SERVICES

THIS DRAWING, DESIGN CONCEPT AND SPECIFICATIONS ARE THE PROPERTY OF HORNBECK OFFSHORE SERVICES AND ARE FURNISHED ON A CONFIDENTIAL BASIS WITH AN EXPRESSED UNDERSTANDING THAT THEY WILL NOT BE COPIED IN ANY MANNER FOR MANUFACTURE, SOLD, TRANSFERRED, NOR USED TO THE DETRIMENT OF SAID FIRM WITHOUT WRITTEN PERMISSION. 1108 ©

DRAWN BY: W.Thomas	180'-0" X 40'-0" X 14'-0" OSV CAPE SAN LUCAS		
CHK'D. BY: S. Arceneaux	PROFILE & ARRANGEMENT		
APP'D. BY:	SCALE: 1:75	DATE: 09-18-07	REV. 0
PROJECT #	DRAWING # 1.003	HULL NO. HMI #886	SHEET 1 OF 1